

1300

1300/72


172

U.P.R.N.....

R.P.O Vol. Fol.  
C.T Vol. 2479 Fol. 345


Cadastral Sheet I.17.L <sup>2G</sup>/<sub>3/b/4</sub>  
Ward of Tobago  
Parish of St. Andrew  
FRIENDSFIELD

Vide Bk.1095 Fol.56  
Bk.1049 Fol.5

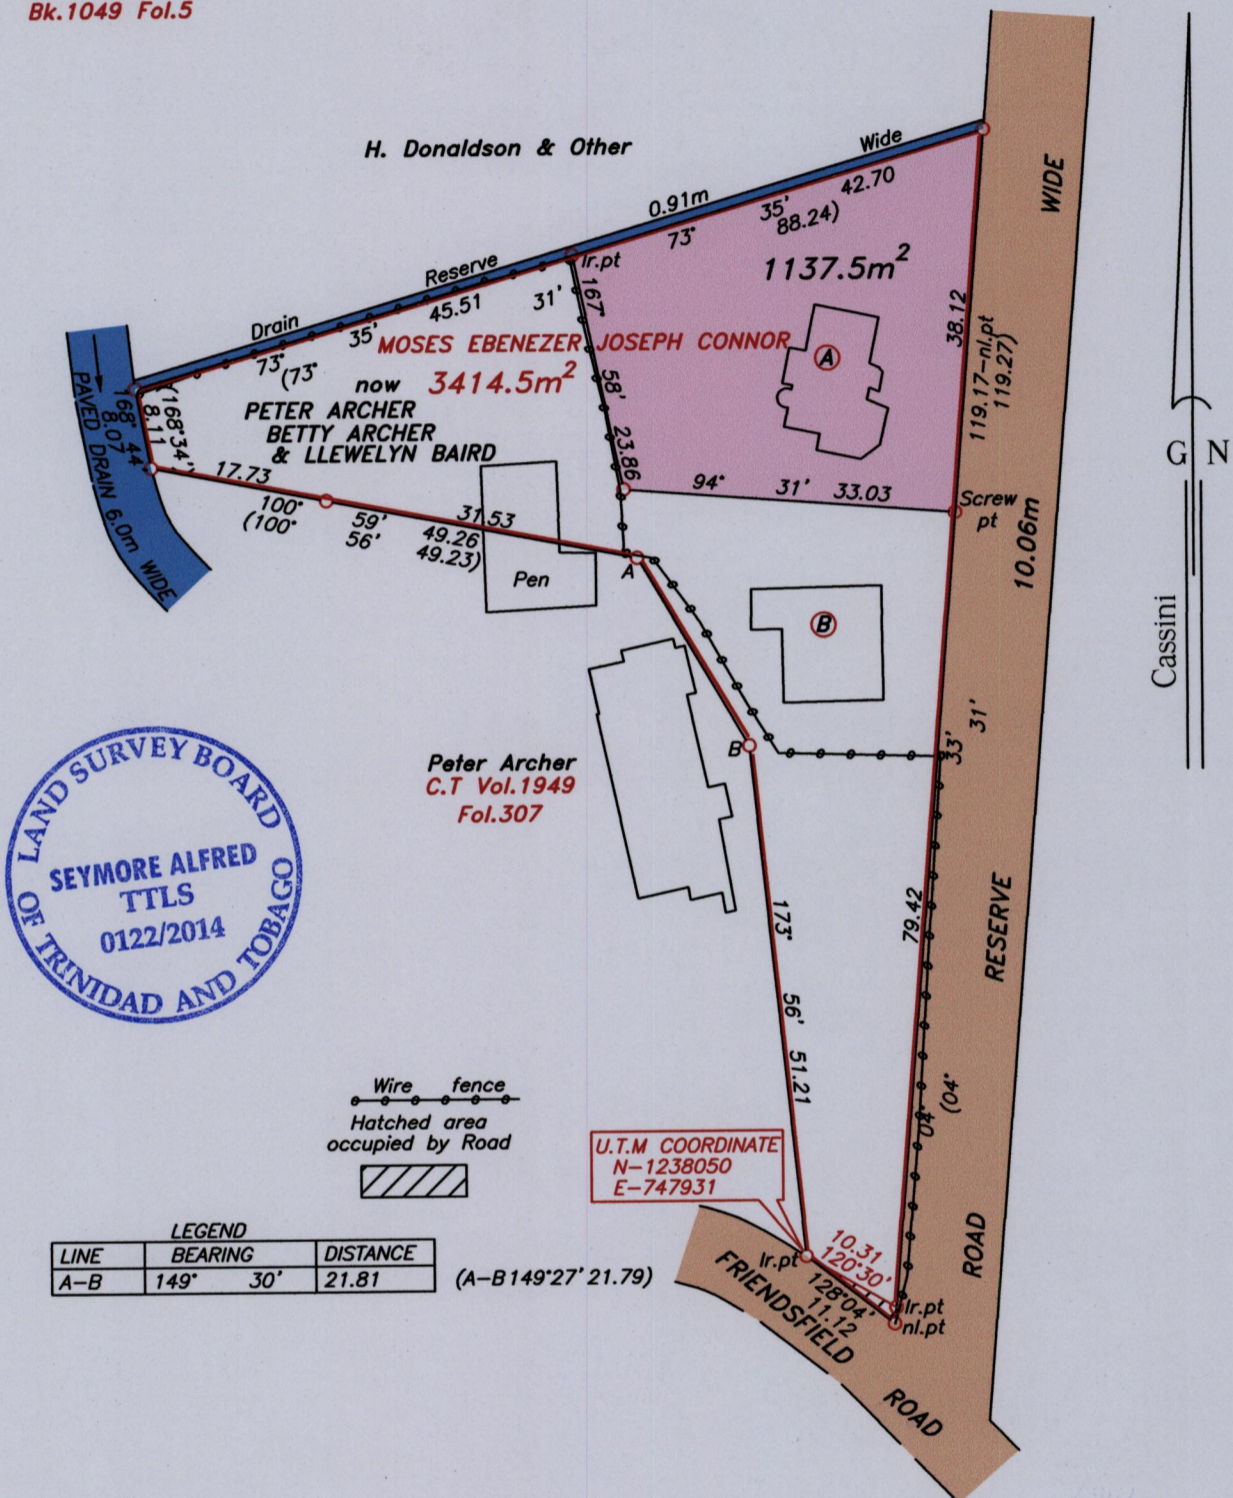

LEGEND

LINE	BEARING	DISTANCE
A-B	149° 30'	21.81

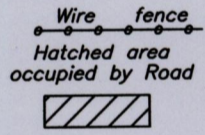

U.T.M COORDINATE  
N-1238050  
E-747931

Approved *Seymore Alfred*  
Director of Surveys 27/10/14

Note- UTM Zone 20 (WGS 84) Coordinates obtained from hand held GPS receiver  
+ 5.00m

SCALE 1:750

○ Denotes iron found, except otherwise stated.  
Bearings are grid based on solar observations

Distances are in metres

PLAN of a parcel of land coloured pink in the Ward of Tobago  
Containing one thousand one hundred and thirty seven point five square metres.  
Surveyed by me, with due authority on 25th August 2013  
Certified Correct in accordance with Regulation 25 (1) of the Land Surveyors Regulations 1998.

Checked by .....  
Entered on .....

*Seymore Alfred*  
Trinidad & Tobago Land Surveyor