


13000

130/178

178

R.P.O. Vol. 74 Fol. 21  
C.T. Vol. 3453 Fol. 59

1J  
Cadastral Sheet 2/a,c,d.  
Ward of Tobago  
Parish of St. Patrick  
COVE ESTATE  
PARCEL 4G

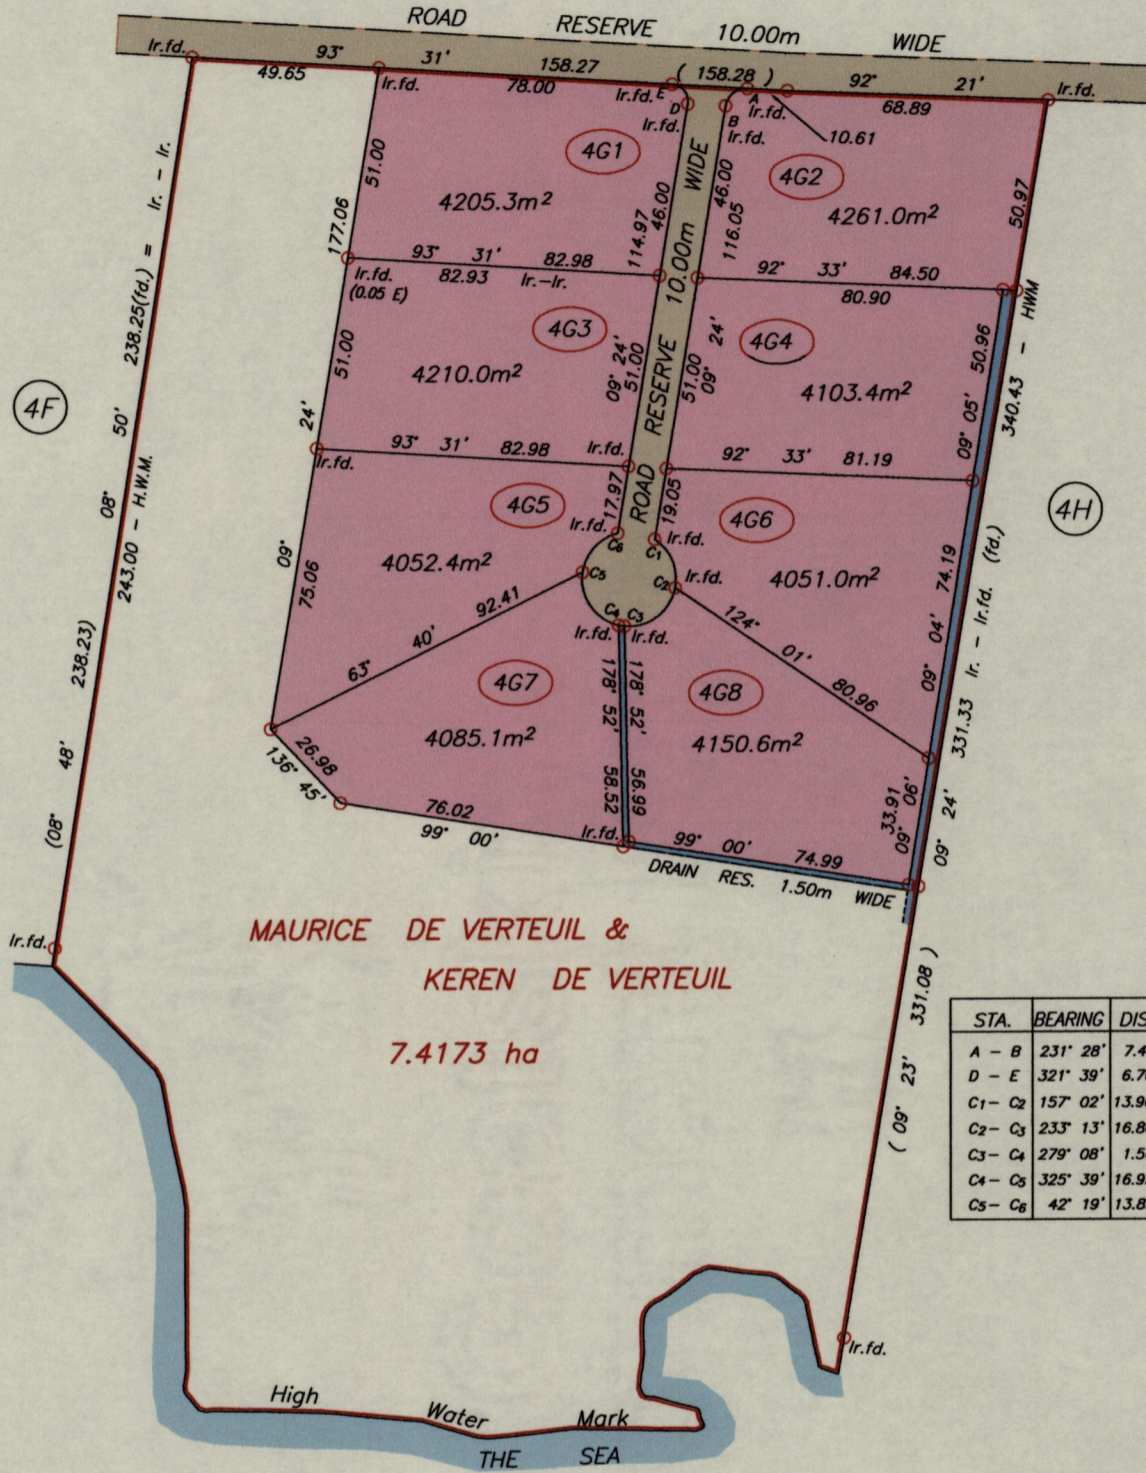

Approved .....  
 Director of Surveys  
*27/11/14*

UTM Zone 20 Coords.  
 Naparima Datum  
 Handheld GPS  
 D = N 1231,859  
 E 740,808  
 ± 7.0m

Ref. PLAN E.D.126

SCALE 1 : 2000  
Distances are in Metres

○ Denotes Iron put unless otherwise stated  
 Bearings are Cassini Grid based on Solar observations

PLAN of 8 Parcels of land coloured pink in the Ward of Tobago  
 Containing together three point three one one nine hectares.  
 Surveyed by me, with due authority, in March, 2009  
 Certified correct in accordance with Regulation 25(1) of the Land Surveyors Regulations 1998.

Checked by .....

*[Signature]*  
 Trinidad & Tobago Land Surveyor (TTLs)

Entered on .....

6 November 2014

