



U.P.R.N.....
To be brought under the provisions
of the REAL PROPERTY ORDINANCE

Vide Bk.545 fol.102
Bk.541 fol.50

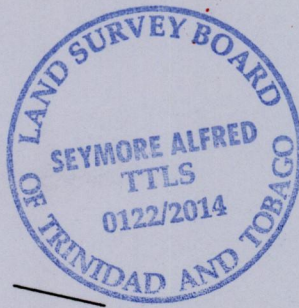

Cadastral Sheet 1.14.K
Ward of Tobago
Parish of St. Paul
BELLE GARDEN

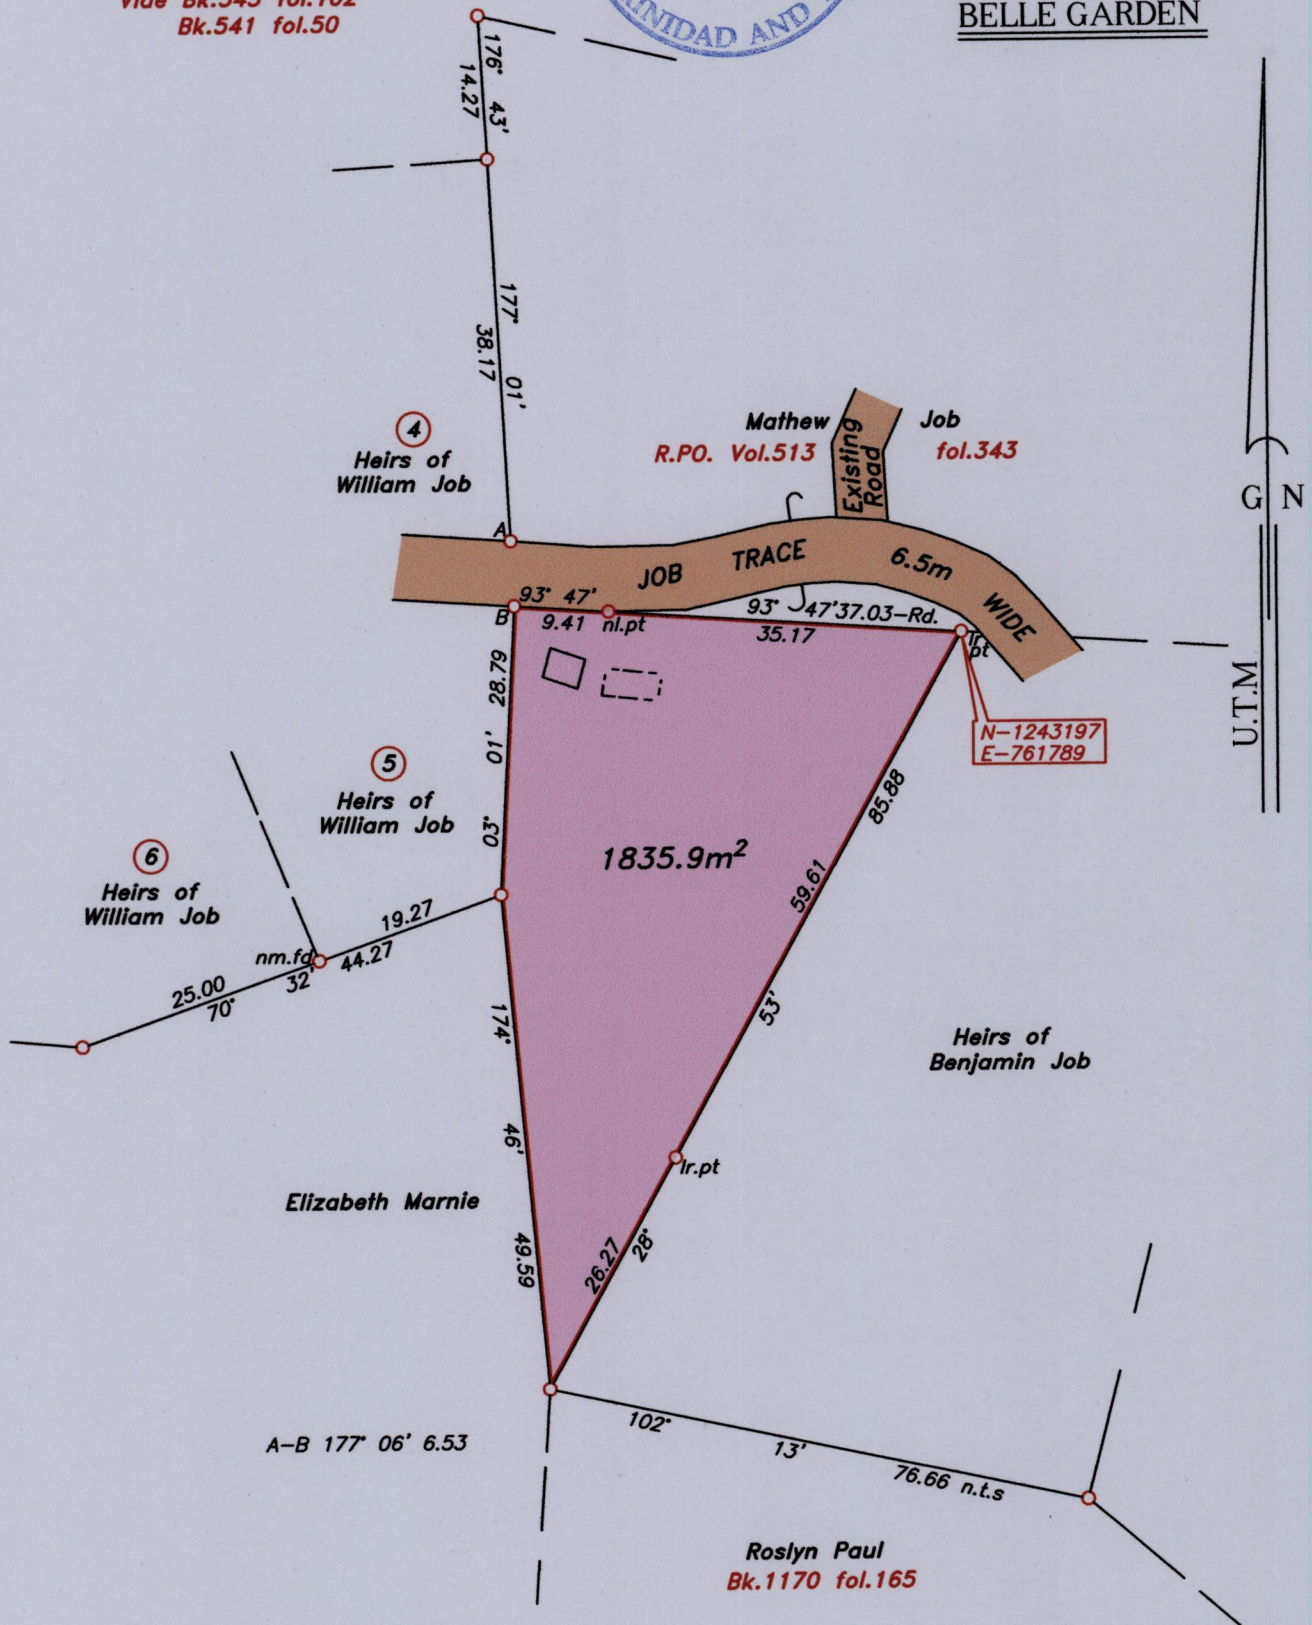

Approved *[Signature]*
Director of Surveys 12/1/15

Note- UTM Zone 20 (WGS 84) Coordinates obtained from hand held GPS receiver
± 5.00m

SCALE 1:750

○ Denotes iron found, except otherwise stated.

Bearings are U.T.M grid based on solar observations

Distances are in metres

PLAN of a parcel of land coloured pink in the Ward of Tobago
Containing one thousand eight hundred and thirty five point nine square metres.
Surveyed by me, with due authority on 21st September 2014 for Ucilla Mills-Flemming.
Certified Correct in accordance with Regulation 25 (1) of the Land Surveyors Regulations 1998.

Checked by *[Signature]* 12-08/01/15
Entered on

[Signature: Seymore Alfred]
10th December 2014

Trinidad & Tobago Land Surveyor.....2014.