



13000

186

R.P.O Vol. Fol.
C.T Vol. 2584 Fol. 879
U.P.R.N.....

Cadastral Sheet 1.17.G ^{2G}/_{17d/3}
Ward of Tobago
Parish of St. David
IDLEWILD

Vide Bk.1114 Fol.122
Bk.1284 Fol.13

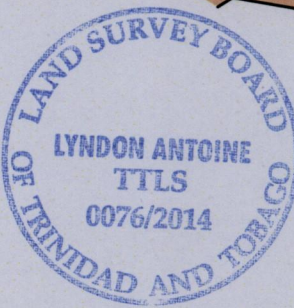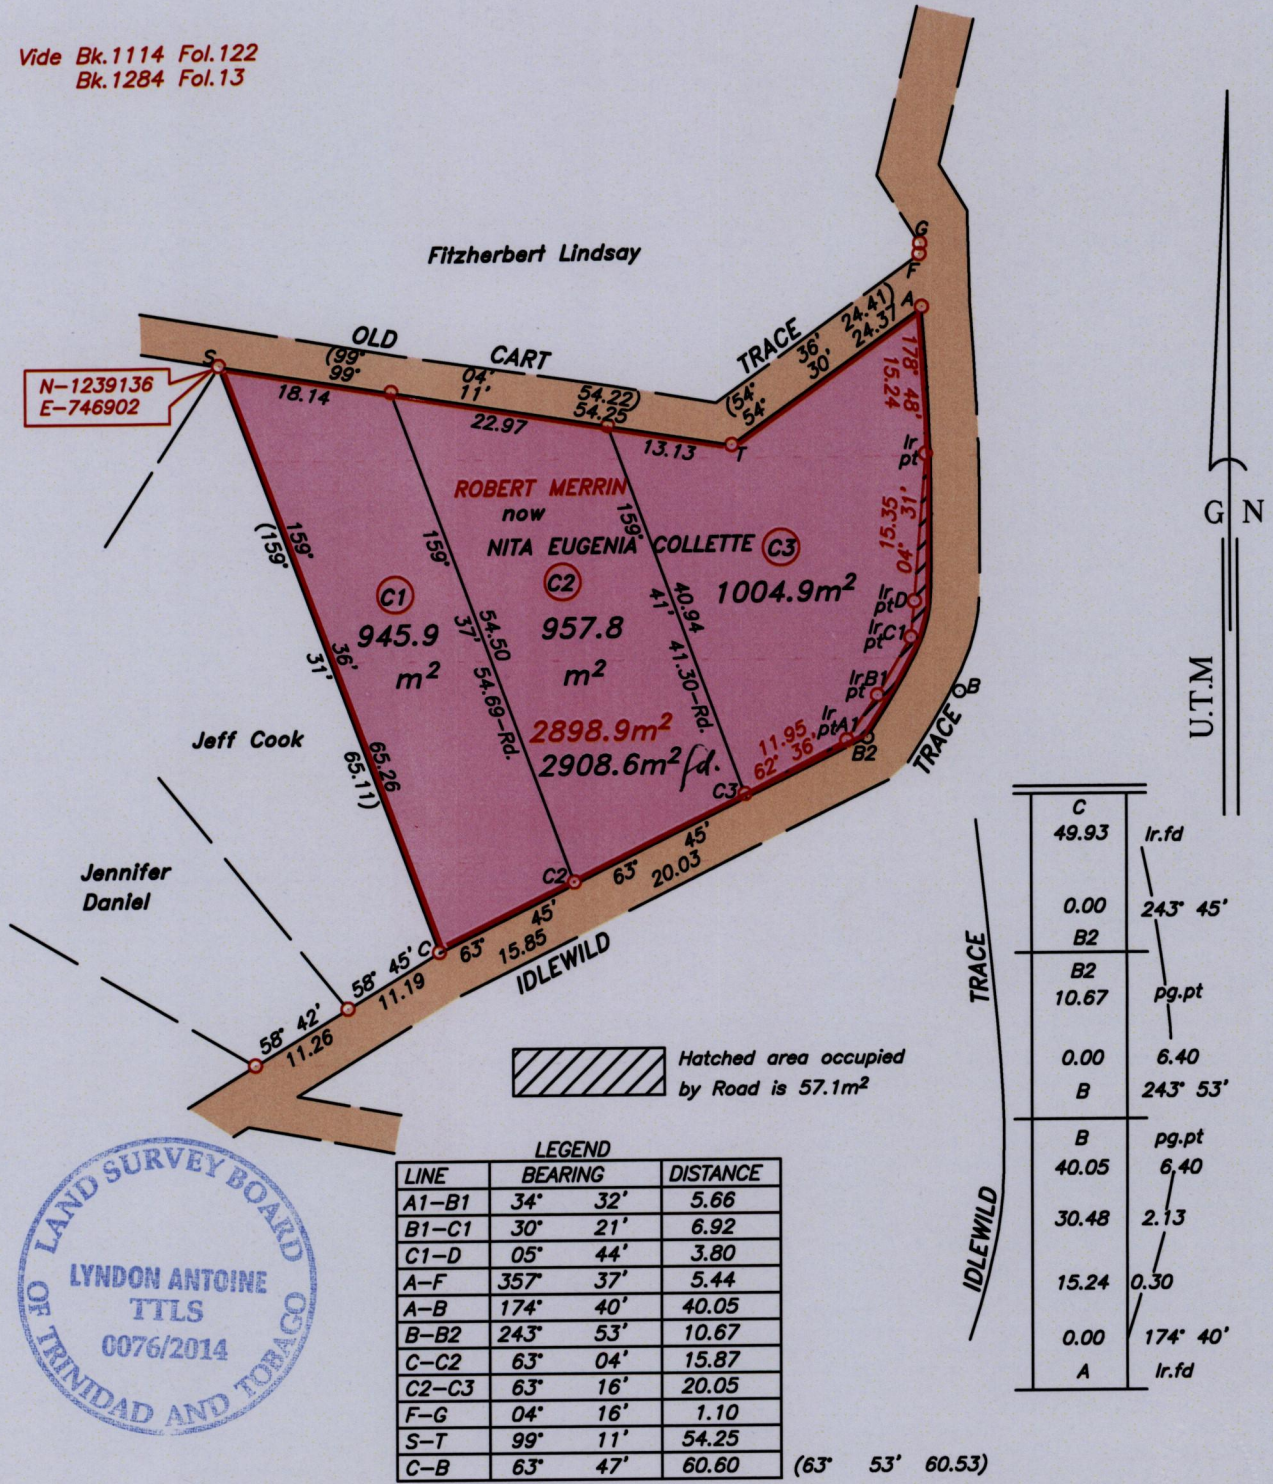

Approved

Naver Hobb
Director of Surveys
19/2/15

Note- UTM Zone 20 (WGS 84) Coordinates obtained from hand held GPS receiver ± 5.00m

SCALE 1:750

- Denotes iron found, except otherwise stated.
- Denotes peg put.

Bearings are U.T.M grid based on solar observations

Distances are in metres

PLAN of 3 parcels of land coloured pink in the Ward of Tobago
Containing together two thousand nine hundred and eight point six square metres.
Surveyed by me, with due authority on 28th January 2013

Certified Correct in accordance with Regulation 25 (1) of the Land Surveyors Regulations 1998.

Checked by.....
Entered on.....

L. Collette
28th November 2014

Trinidad & Tobago Land Surveyor..... 2014.

Path: \\Asi-server\2013survey\C253\ncollette.dwg