


CANAAN



R.P.O. Vol. 239  
C.T. Fol. 2617  
Fol. 429  
Fol. 443

Coordinates of P1  
0738758mE, 1234117mN  
U.T.M. 20 WGS 84 (+/- 5.00m)  
G.P.S. Direct Observation

1A C.T. Vol. 2668  
Fol. 519

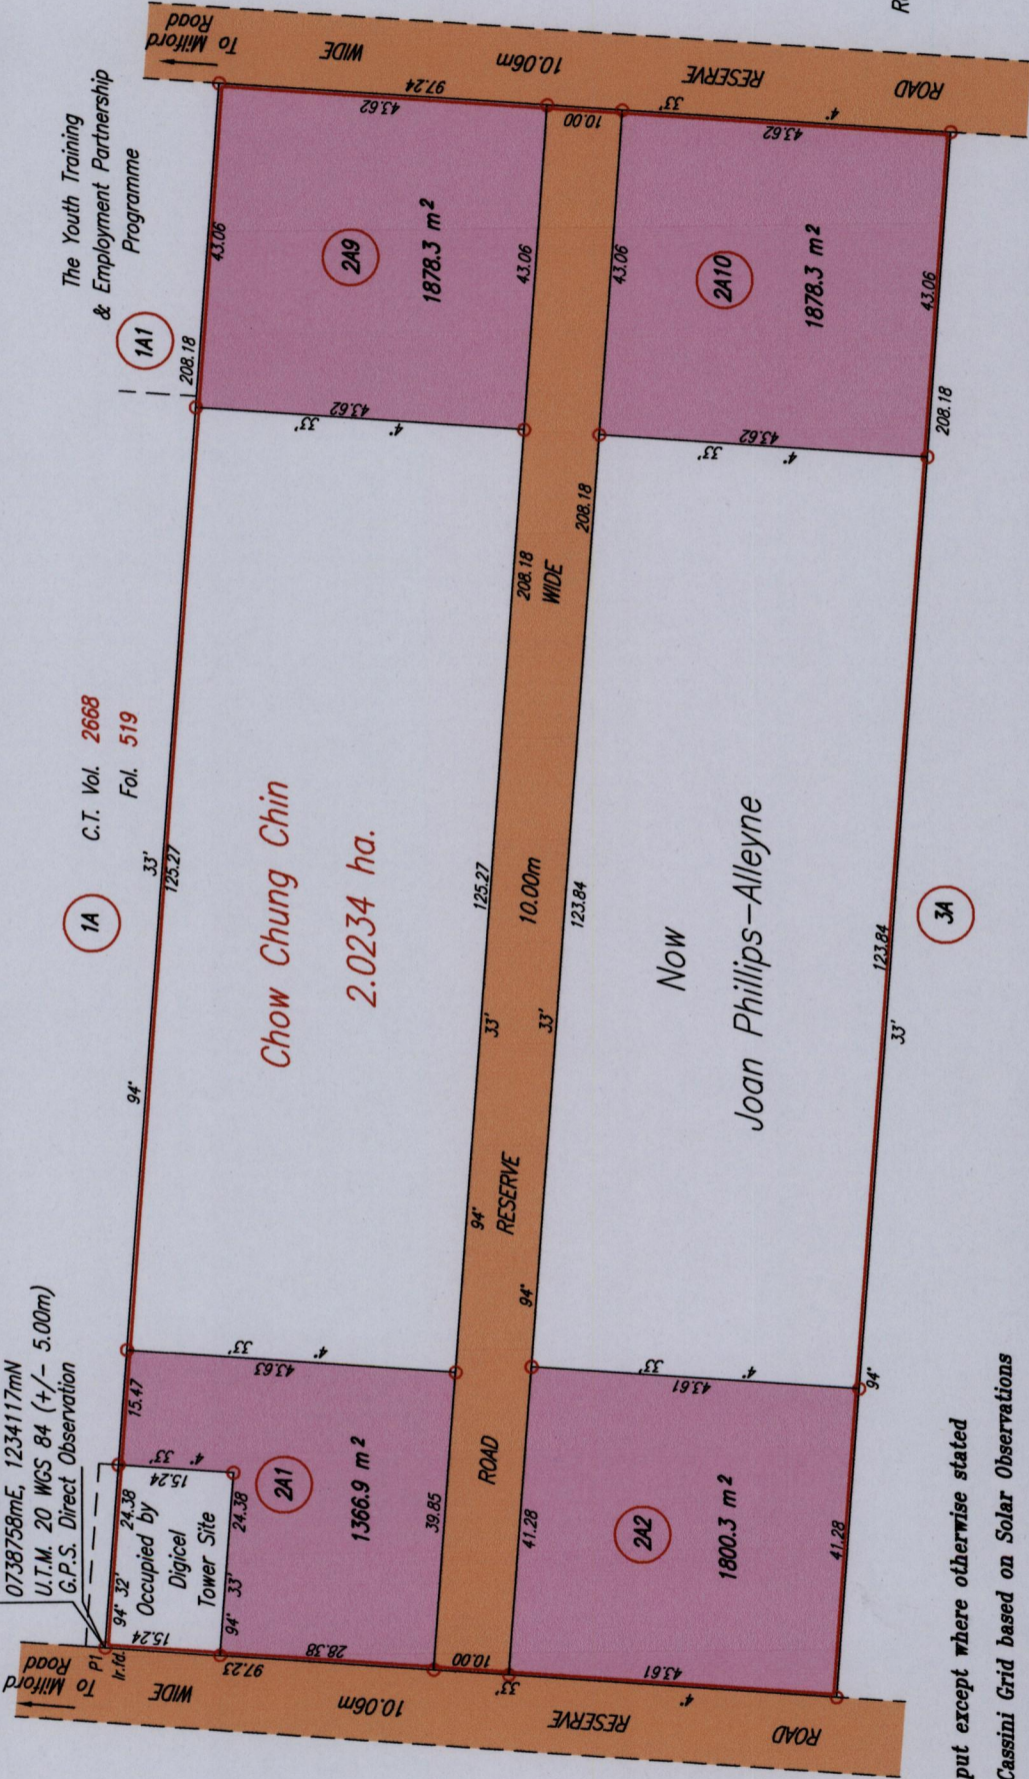

The Youth Training  
& Employment Partnership  
Programme

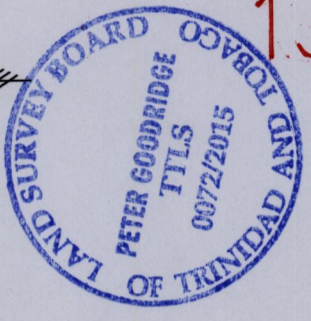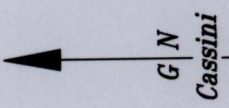

1300

1300

References: Plan D.H. 68

○ Denotes Iron put except where otherwise stated

Bearings are Cassini Grid based on Solar Observations

PLAN of 4 Parcels of land coloured pink in the Ward of Tobago

Containing together six thousand nine hundred and twenty three point eight square metres

Surveyed by me, with due authority, in December 2011 at the request of Joan Phillips Alleyne

Certified Correct in accordance with Regulation 25 (1) of The Land Surveyors' Regulations 1998,

Approved . . . . .  
*Shantel*  
Director of Surveys  
9/3/15

Checked by .R.-25.1.02.15  
Entered on . . . . .

SCALE 1:1000

Distances are in METRES