


Vol. 4236 Fol. 211.

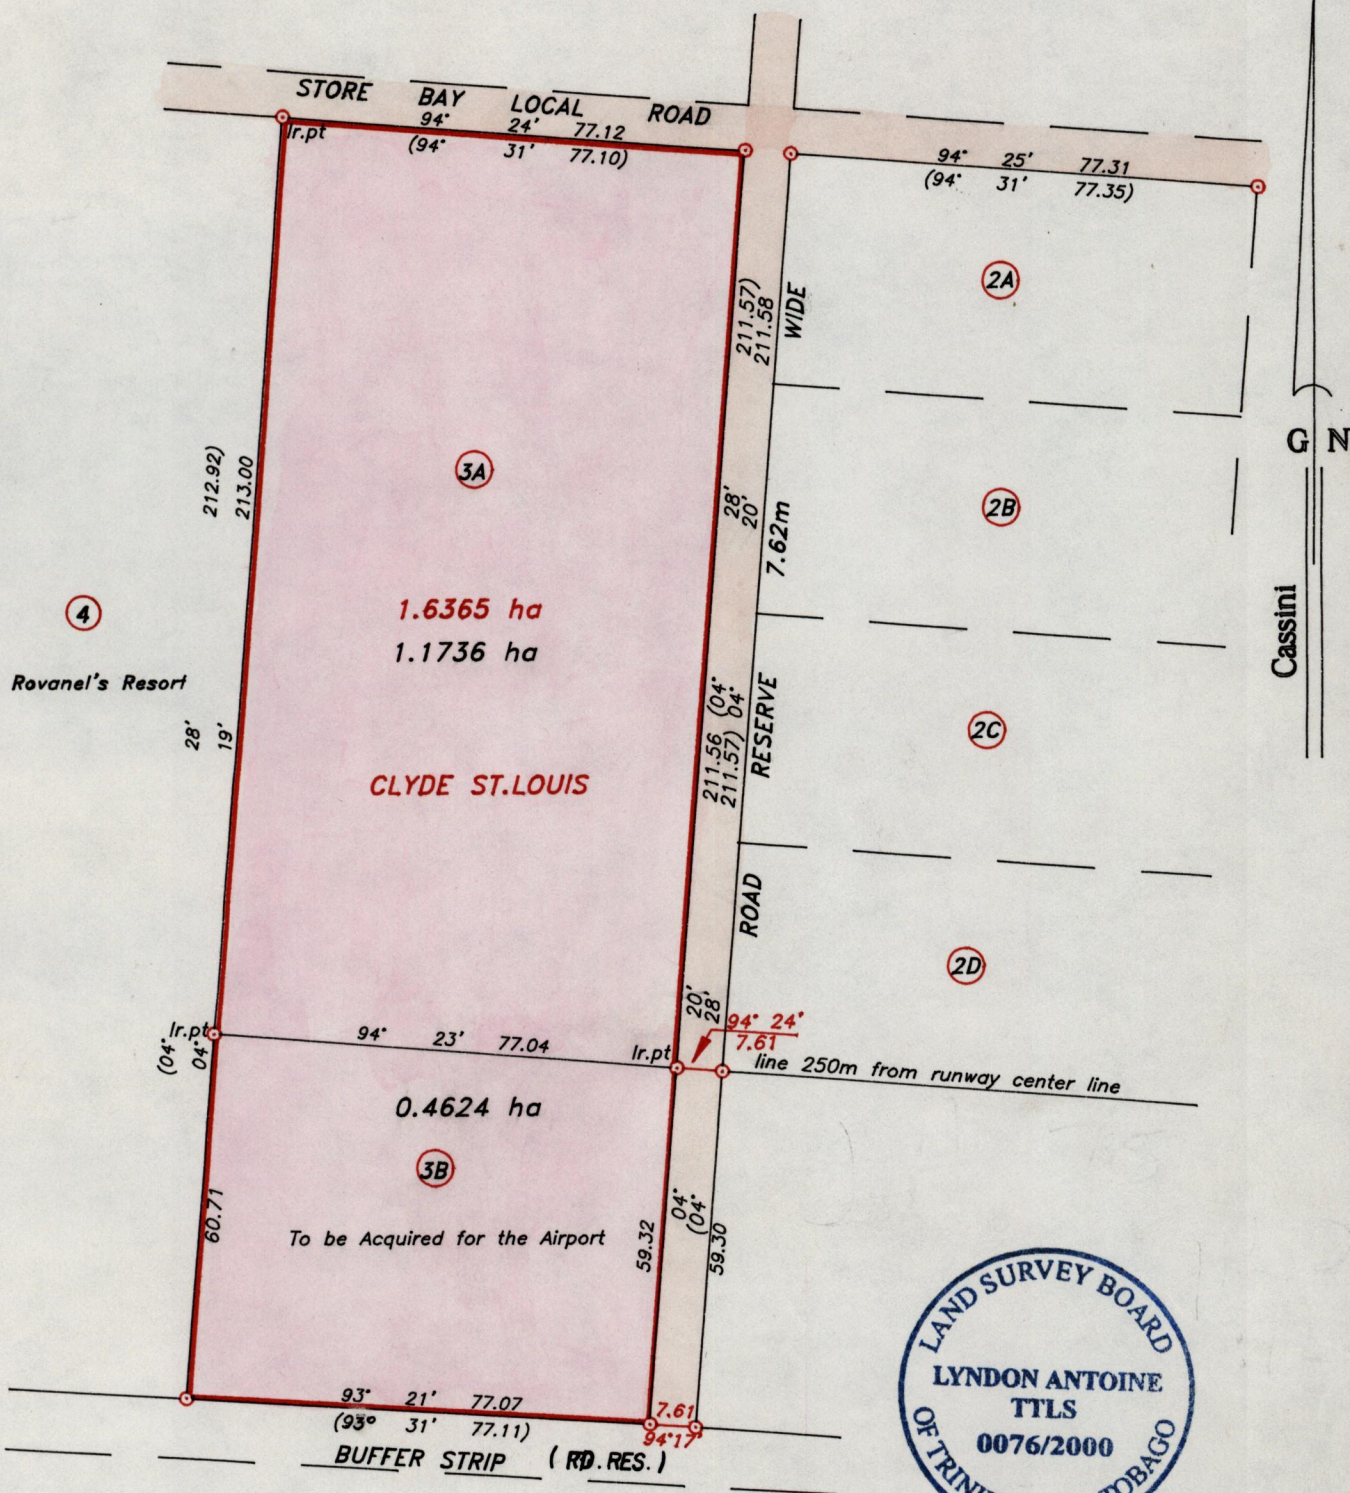

Approved *[Signature]*
Director of Surveys 2000.9.13

○ Denotes iron found, except otherwise stated.

SCALE 1:1250

Bearings are grid based on solar observations

Distances are in metres

PLAN of 2 parcels of land coloured pink in the Ward of Tobago

Containing together one point six three six zero hectares

Surveyed by me, with due authority on 28th January 2000.

I certify that I have complied with rule 25 (1) of the Land Surveyor's Regulation 1998, and that this plan is correct.

Checked by *[Signature]*

Entered.....

[Signature]

Trinidad & Tobago Land Surveyor..... 3rd May..... 2000.

Original J A 75

3A

Vol. 4236 Fol. 207

ROVANEL'S RESORT LIMITED

3B

Vol. 5545 Fol. 385

Shazim Ali



21 JUL 2000
Lands and
Surveys
Division
757,206