

U.P.R.N. No.

1358/1300

Cadastral Sheet (1.17.F)

32

R.P.O.Vol.

Fol.

Ward of Tobago

C.T. Vol. 2410

Fol. 157


Parish of St. Andrew

Vol. 4778 Fol 521

Vide Plan C.N. 89

Vide Bk. 1074 Fol.200

G. N.  
Cassini

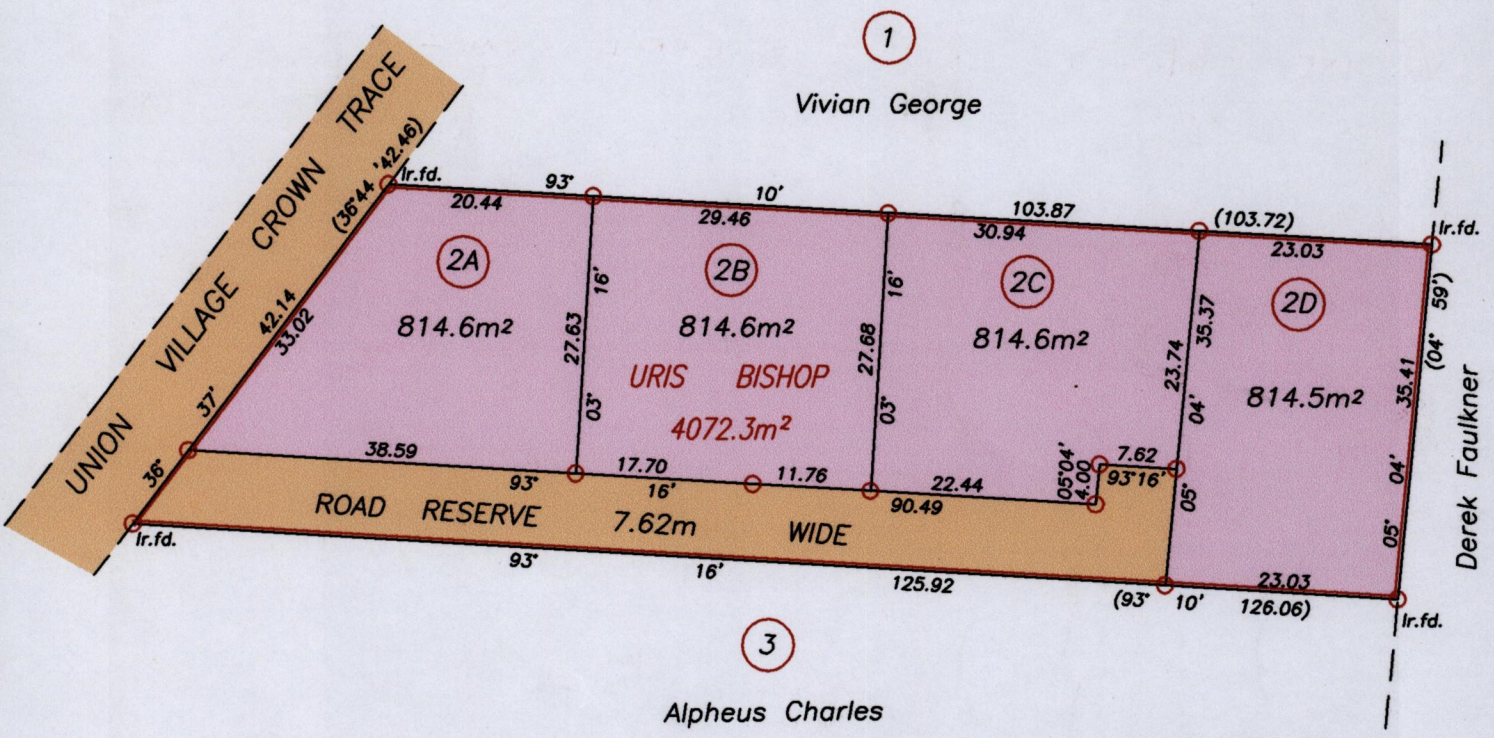

Approved by *[Signature]*  
 Director of Surveys 2006.3.16

SCALE 1/ 750  
 Distances are in metres

○ Denotes Iron put unless otherwise stated

Bearings are Cassini Grid based on Solar Observations

Plan of 4 Parcels of land coloured pink in the Ward of Tobago

Containing together three thousand two hundred and fifty eight point three square metres

Prepared by me, with due authority from a survey done by Shelby Coker in February 2005

In accordance with regulation 25 (1) of the Land Surveyors' Regulations 1998,

I certify that this plan is correct.

*[Signature]*

Checked by *[Signature]* 10.03.06

Entered on..... Trinidad and Tobago Land Surveyor..... 6<sup>th</sup> December 2005

2A Vol. 5040 Fol. 321 SHIRA O'BRIEN.

2B Vol. 4851 Fol. 259 KENNETH & LISA PRESCOTT

2C Vol 4778 Fol 528 Youssef Habib

2D Vol. 4851 Fol. 267 ARTHUR & CAROL GOMEZ



1358/227