

No

28972

R.P.O. Vol.

C.T. Vol. 3720

Vol. 4552 fol. 129

Fol.


Fol. 529

Ward of Tobago

Parish of St. John

Cadastral Sheet 1.8.L & 1.9

A - B	120° 32'	7-90
B - C	94° 06'	8-63
L - K	225° 40'	102-91
K - J	257° 36'	110-67
J - K3	193° 21'	32-12
K3 - L3	10° 18'	96-12
L3 - M3	276° 55'	84-45

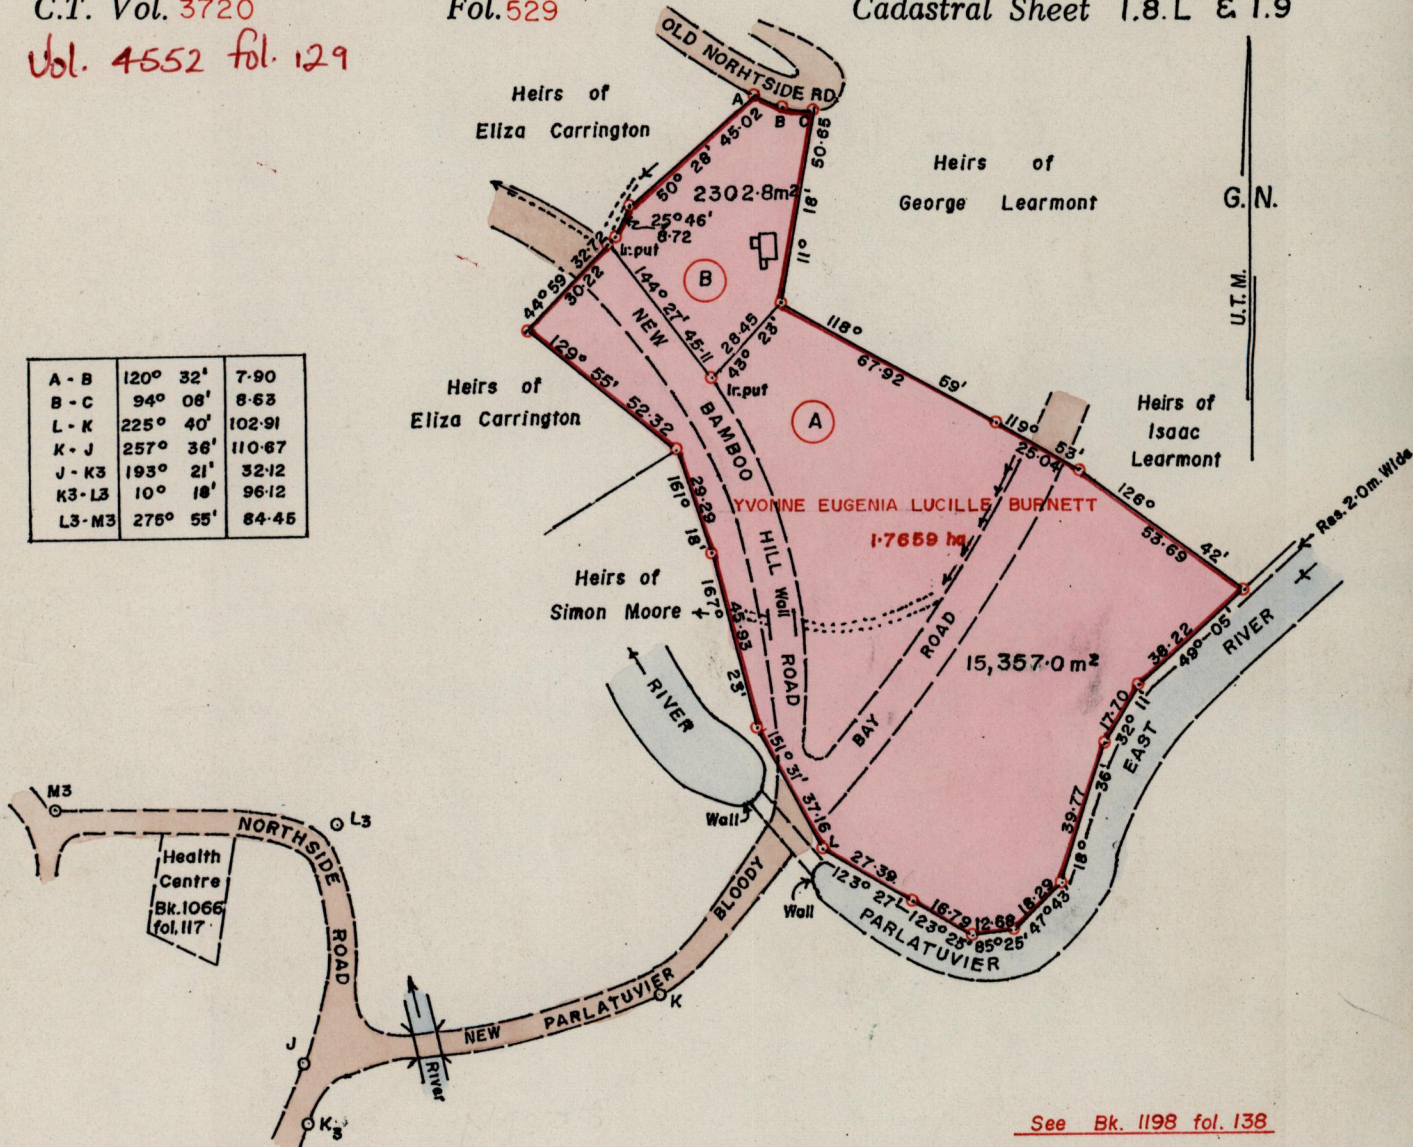

See Bk. 1198 fol. 138

Approved

Carlton Trevor Campbell

Carlton Trevor Campbell

Director of Surveys 980204

○ Denotes Iron found unless otherwise stated
Bearings are based on Solar Observations

SCALE 1/2000

Note: To obtain compass bearings add/subtract 27 minutes

Distances are in metres

PLAN of a Parcel of land coloured pink in the Ward of Tobago

Containing together seventeen thousand six hundred and fifty nine point eight square metres

Surveyed by me, with due authority, on 22nd July 1995

I certify that I have complied with rule 76 under section 14(2)(d) of the Land Surveyors' Ordinance 1952, and that this plan is correct.

Checked by *MZ 98.1.29*

Sup. Sonarsif
Land Surveyor, Trinidad and Tobago 14th September 1995

Entered

Original Bk: 1198 : 138

A -

B - Vol. 4552 fol. 133
Carlton Trever Campbell

