

Vol 4826  
Fol 87


Vide

- Plan D.H. 79
- Plan F.J. 79
- Plan P.E. 216
- Plan J.B. 158
- Plan J.C. 146

Ward of Tobago  
Parish of St. Andrew



G N  
Cassini

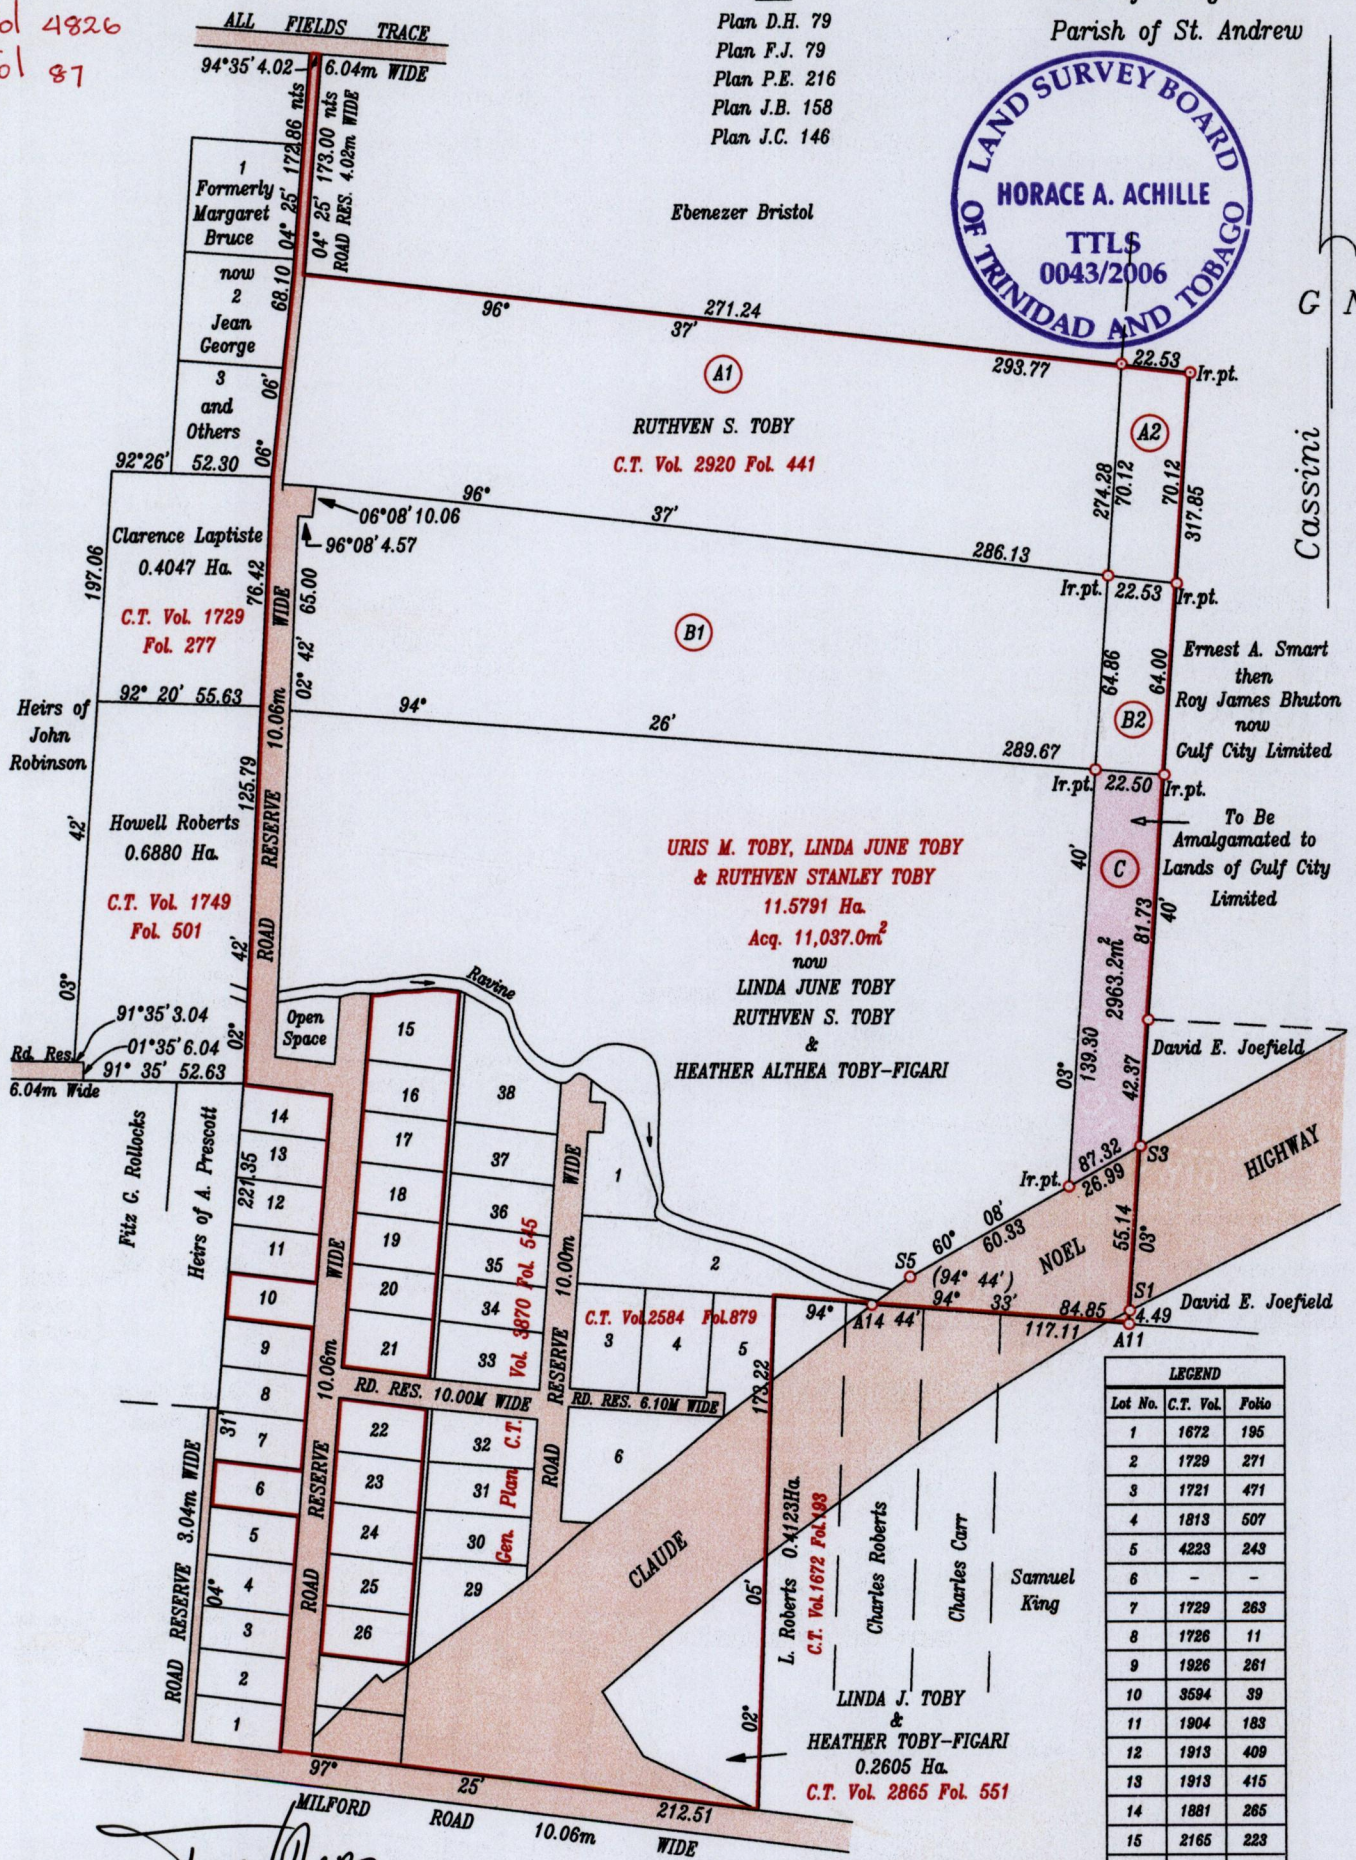

LEGEND		
Lot No.	C.T. Vol.	Folio
1	1672	195
2	1729	271
3	1721	471
4	1813	507
5	4223	243
6	-	-
7	1729	263
8	1726	11
9	1926	261
10	3594	39
11	1904	183
12	1913	409
13	1913	415
14	1881	265
15	2165	223
16	2146	147
17	2170	201
18	2171	89
19	2161	297
20	2163	33
21	2160	469
22	2089	15
23	2144	361
24	2146	155
25	2164	83
26	2146	139

LEGEND		
Line	Bearing	Distance
A14-S5	53° 42'	15.72

Approved *[Signature]*

Director of Surveys

2006 4 21

Bearings are grid based on solar observations

o denotes iron found except otherwise stated

GULF CITY LIMITED

SCALE 1:2500

Distances are in metres

Plan of a Parcel of land coloured pink in the Ward of Tobago.

Containing two thousand nine hundred and sixty three point two square metres.

Surveyed by me with due authority, in November 2004.

I hereby certify in accordance with Reg. 25(I) of the Land Surveyors' Regulations 1998 that this plan is correct.

Checked by *[Signature]*

*[Signature]*

Entered on .....

Trinidad and Tobago Land Surveyor *[Signature]* 2006