
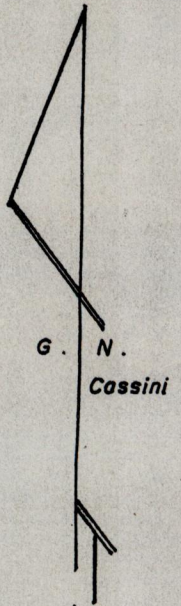


Vol. 4470 Fol. 61
R.P.O. Vol. 565 Fol. 409
CT. Vol. Fol.

Ward of Tobago
Parish of St. Andrew
County of
Cadastral Sheet 1.17.1.8 M. I.F. 6/a

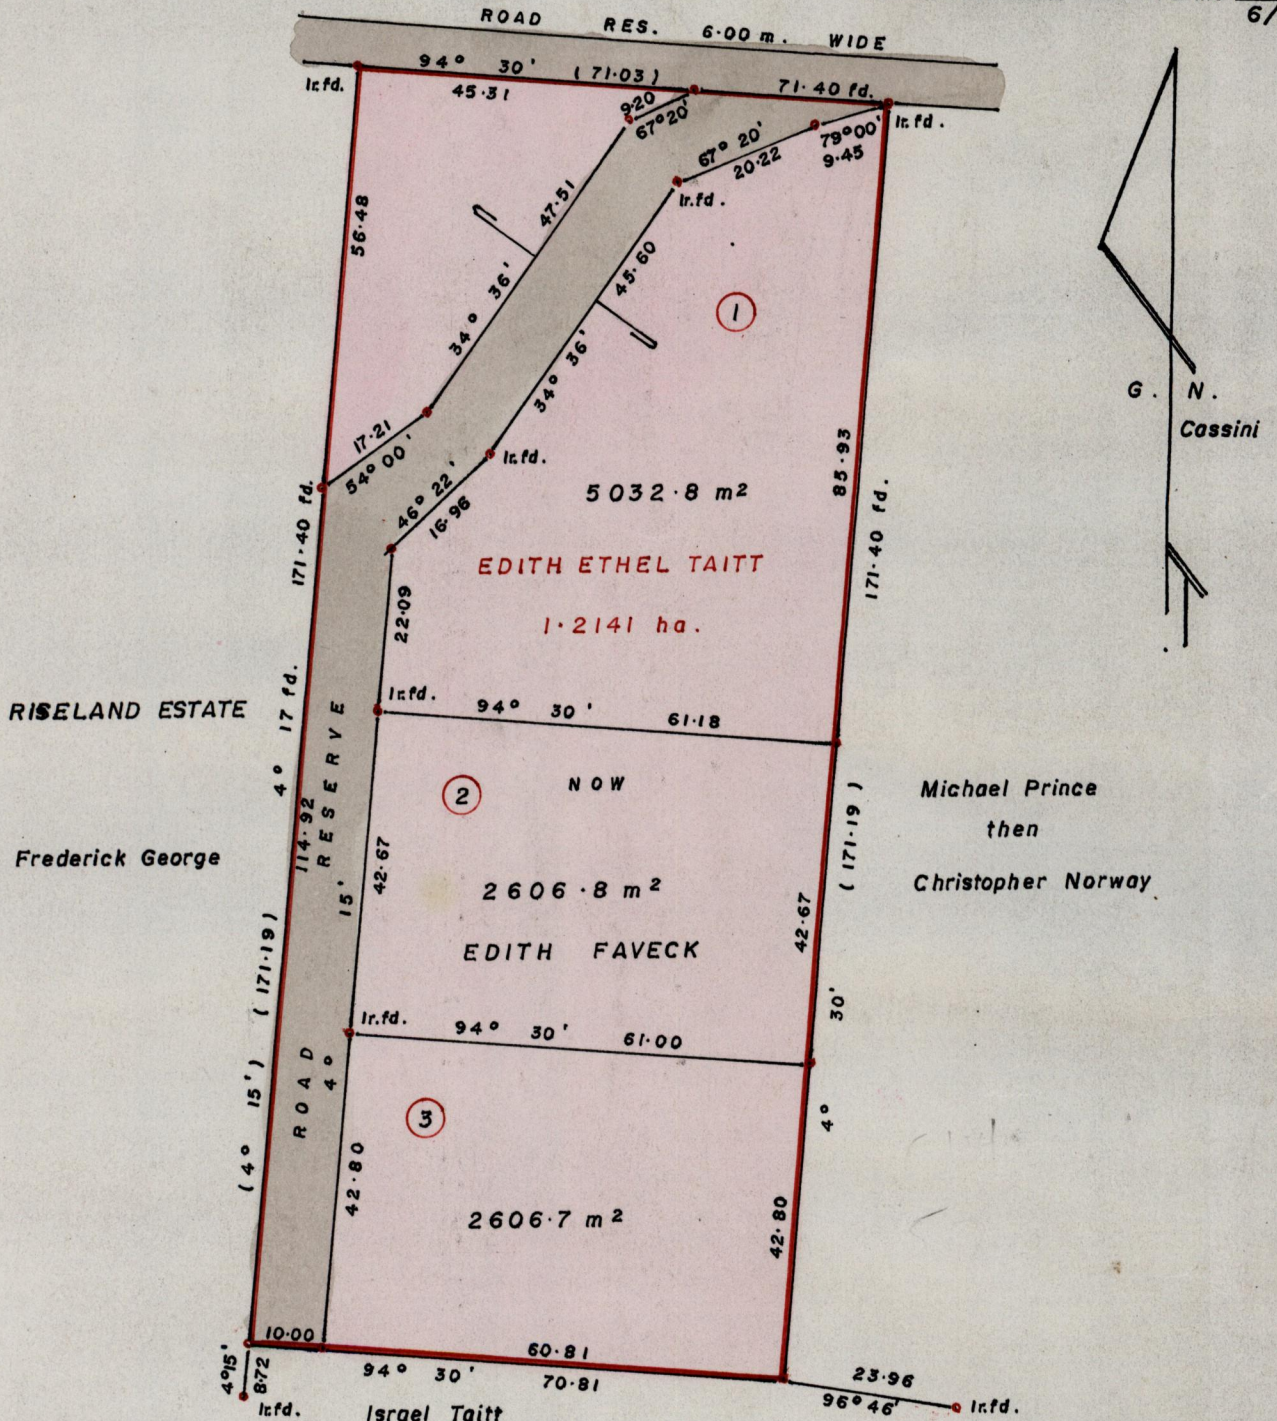

Approved *[Signature]* then
Director of Surveys 99.4.13
c.f(i) L&S PLAN E.K. 52
(ii) L&S. Bk. 995 Fol. 62? BK573 Fol 78

Bearings are based on Solar Observations
Note: To obtain compass bearings add/subtract minutes Distances are in metres
PLAN of 3 Parcels of land coloured pink in the Ward of Tobago

Containing together one point zero two four six hectares
Surveyed by me, with due authority, in August 1998.

I certify that I have complied with rule 76 under Section 14 (2) (d) of the Land Surveyors' Ordinance 1952, and that this plan is correct.

Checked by *[Signature]* 99/03/17 Arnold A.J. Ramon a.k.a. T.T.L.S. ARICS.
Entered..... Land Surveyor, Trinidad 23rd Nov. 1998

original BK 573 fol. 78

1 Vol 4470 fol 67

Molly George

