


Vide Bk. 1220 Fol. 143

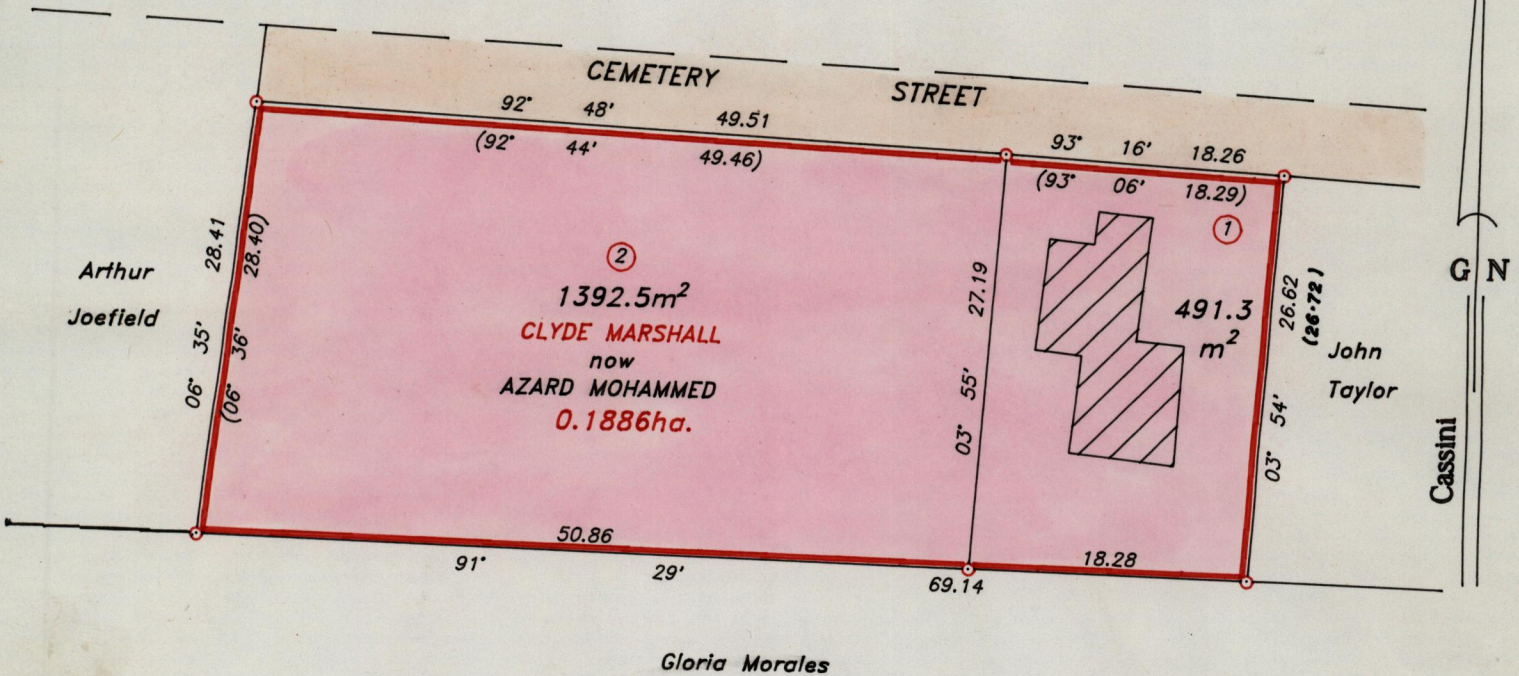

Approved *[Signature]*
 Director of Surveys
 29.1.13

○ Denotes iron found, except otherwise stated.

SCALE 1:500


Bearings are grid based on solar observations

Distances are in metres

PLAN of 2 parcels of land coloured pink in the Ward of Tobago
 Containing together one thousand eight hundred and eighty three point eight square metres.
 Surveyed by me, with due authority on 9th July 1998.
 I certify that I have complied with rule 76 under Section 14(2)(d) of the Land Surveyor's Ordinance 1952, and that this plan is correct.

Checked by AM 7.99.1.7
 Entered

[Signature]
 Land Surveyor, Trinidad & Tobago 27th November 1998

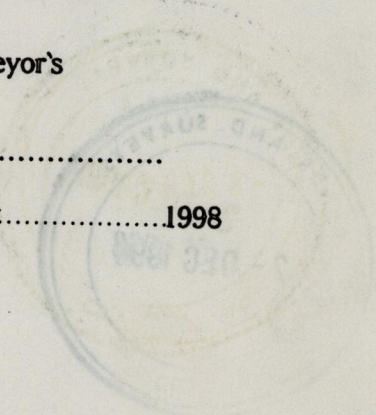

Original .BK. 1220 fol 143

Lot 1.

Lot 2. Vol. 5030 Fol. 393

TYBALT FORTUNE & PAULINE CUNIN - FORTUNE

