

Process ID#66153  
 R.P.O. Vol. Fol.  
 C.T. Vol. 3920 Fol. 245  
 Vol. 4528 Fol. 463

1308

Ward of Savana Grande  
 County of Victoria  
 Cadastral Sheet ( G.9.G & H ) 64.A.  
 2/b,2/d

Occupied by Klemraj

STATE

90° 00'

183.49

173.29

John J. Gordon

HAMID FAIZOOL MOHAMMED

2.0237 ha.

179°

125.49

58°

Ir.f.d.  
0.44E

86°

14°

115.44

Tall Ir.Post fd.

Solomon Gosine

Vide Bk.1229 Fol.25  
 Vide Bk.1198 Fol.198 Original  
 Vide Bk.1205 Fol.48

Yard Ali Langtoo

Approved *[Signature]*  
 Director of Surveys

2003.9.19

○ Denotes Iron put except stated otherwise.

Note: Bearings are cassini grid based on solar observations

SCALE : 1:1250


Distances are in metres

PLAN of a Parcel of land coloured pink in the Ward of Savana Grande  
 Containing one thousand three hundred and eighty four point three square metres  
 Surveyed by me, with due authority, in January 2002

In accordance with Regulation 25 (1) of the Land Surveyors' Regulations 1998,  
 I certify that this plan is correct.

Checked by *MZ* 11.9.03

Entered on *[Signature]* Trinidad & Tobago Land Surveyor 23.08.2003

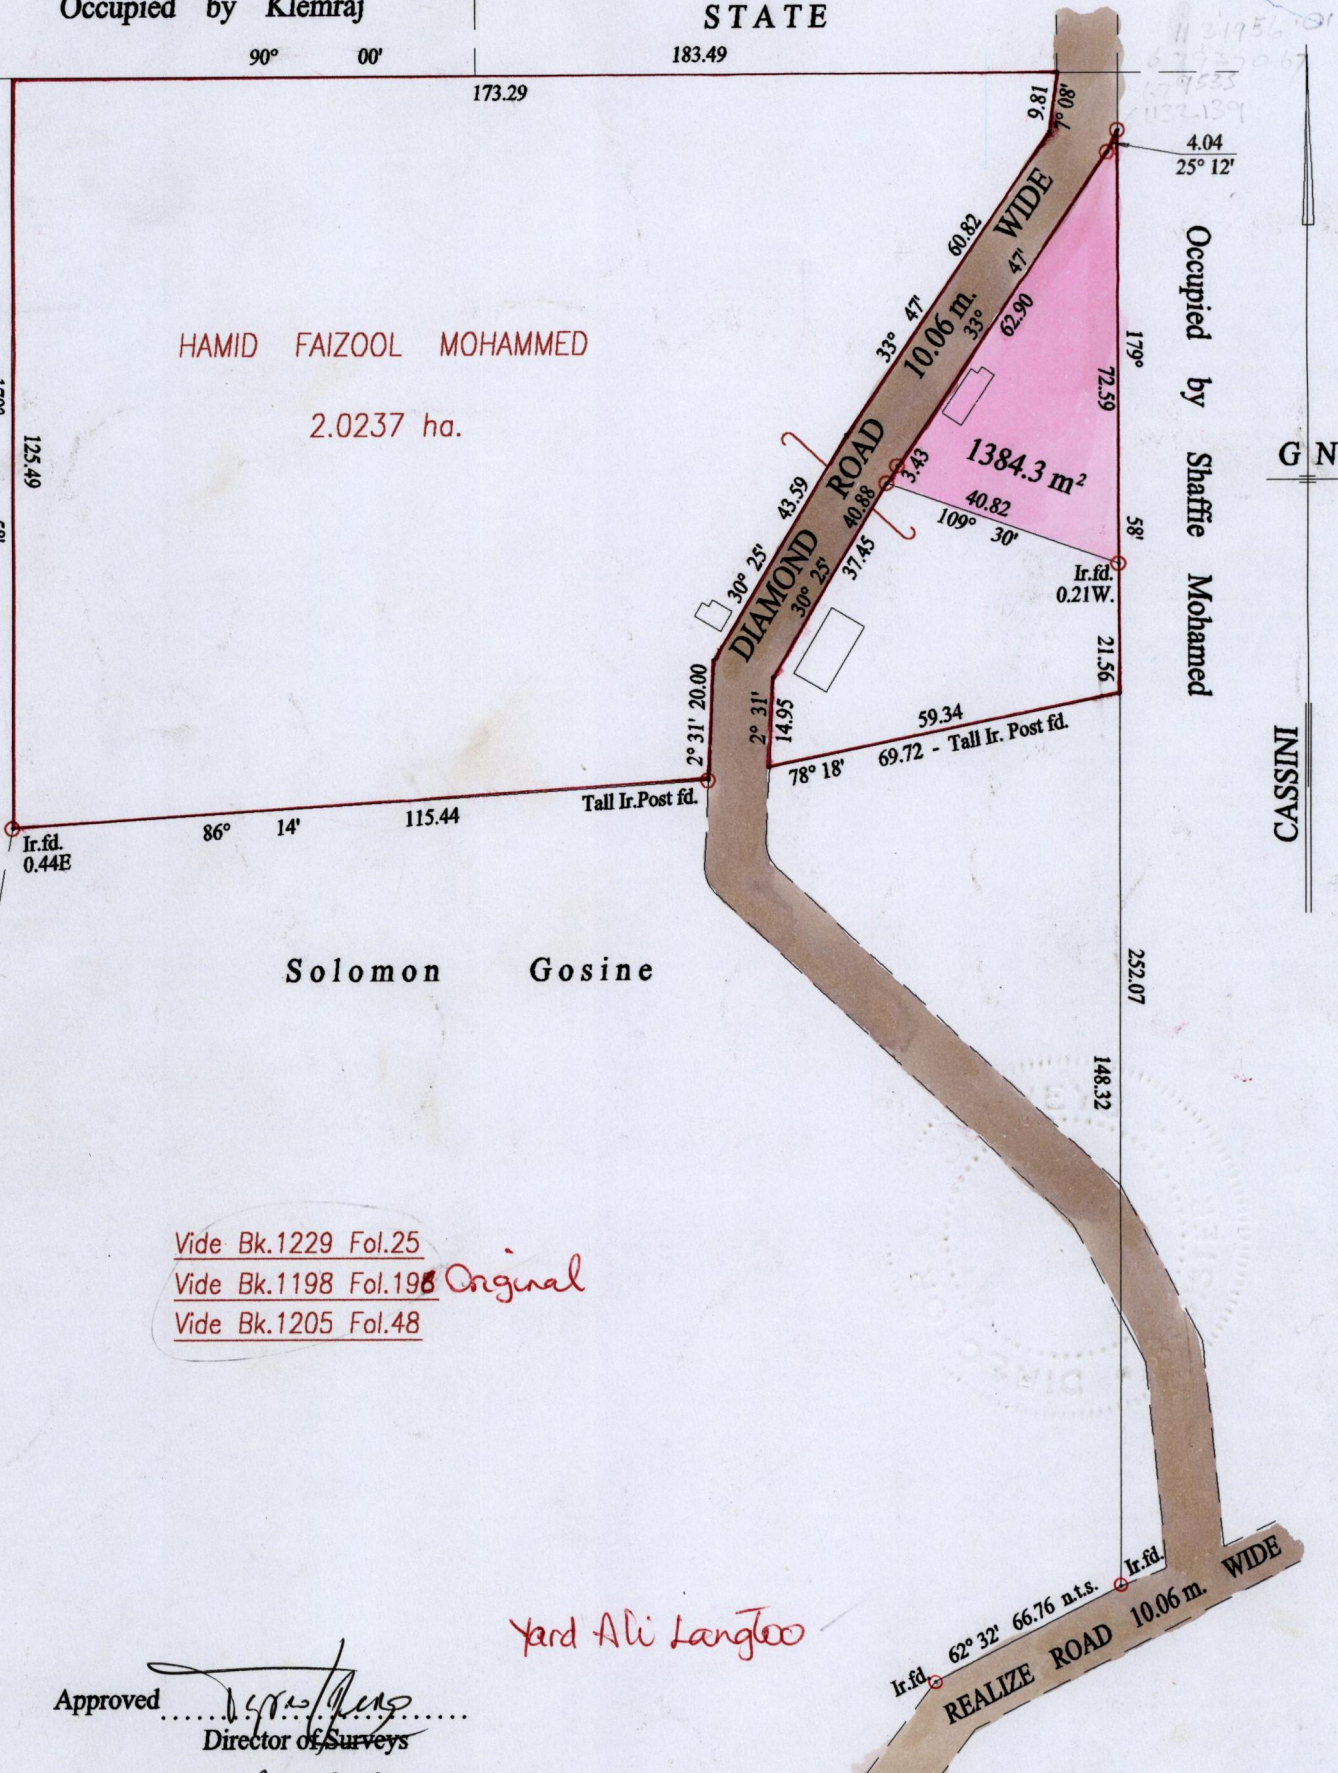

G N

CASSINI

Original Bk 1198:196

LOT. Vol. 4528 Fol. 463 Yard Ali Langtoo

25 AUG 2003  
Lands and  
Surveys  
Division

23.08.03