


R.P.O. Vol. 235 Fol. 285

C.T. Vol. 2484 Fol. 51


Vol 4660 FOL 499

Process ID# 166197

Ward of Siparia  
County of St. Patrick  
Cadastral Sheet G.18.D. 73C  
2/b

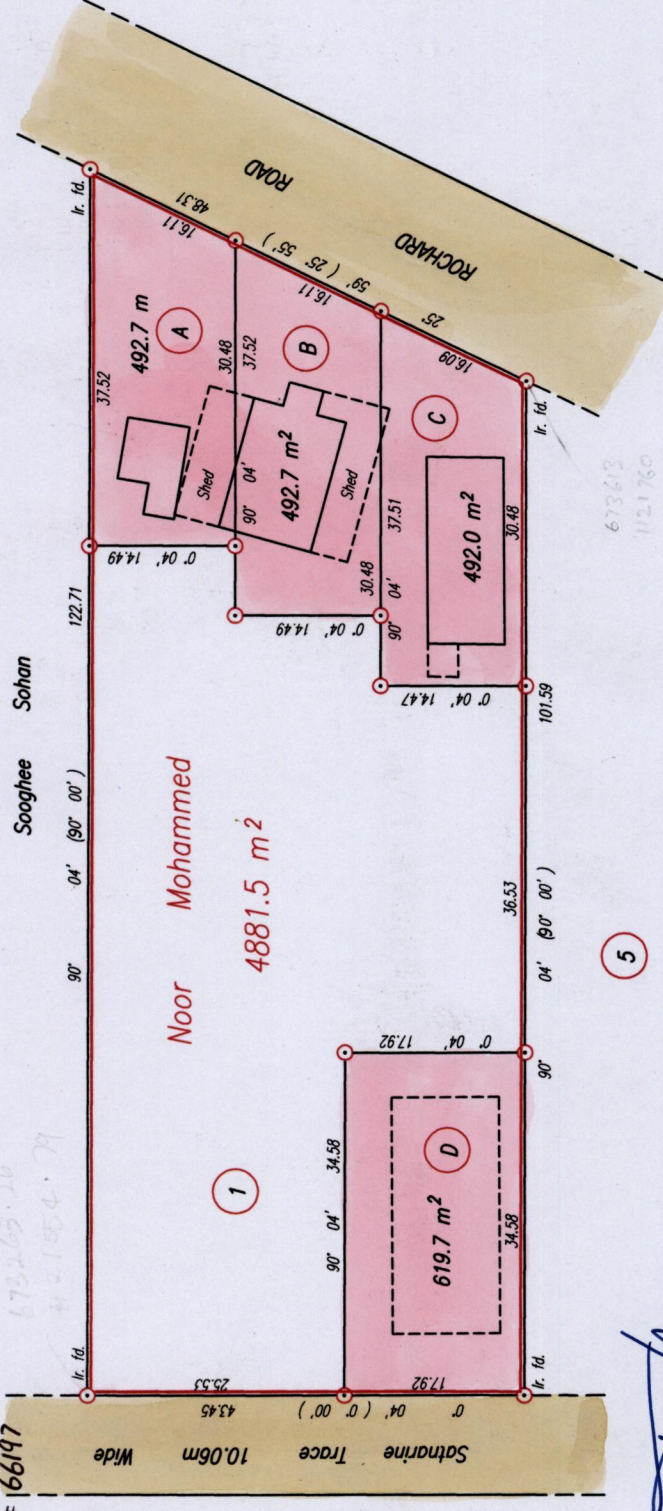

Orig. Bk. 420 fol. 54  
Orig Bk 1103:184

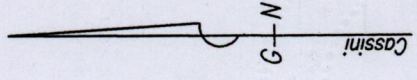

SCALE 1:750

○ Denotes iron put except otherwise stated.  
Bearings are Cassini Grid based on Solar Observations.  
Distances are in Metres



Approved *[Signature]*  
Director of Surveys.

2005.1.24  
Plan of four Parcels of land coloured pink in the Ward of Siparia

Containing together two thousand and ninety seven point one square metres.

Surveyed by me, with due authority, in June, 2000 and March, 2004 .

In accordance with Regulation 25(1) of the Land Surveyors' Regulations 1998,

I certify that this plan is correct.

Checked by *[Signature]*  
Entered *[Signature]*

*[Signature]*  
Trinidad & Tobago Land Surveyor . 8<sup>th</sup> August . 2004

A. Vol 4660 Fol 305 AMEERAN MOHAMMED } MUHAMMAD .A.  
MOHAMMED

B. Vol 4660 Fol 513 ZORINA MOHAMMED } NOOR MOHAMMED

C. Vol 4660 Fol 521 BASSIR MOHAMMED, HASEEBA MOHAMMED  
} ZUBAIR MOHAMMED

D. Vol 4660 Fol 531 ZORINA MOHAMMED } ZAED MOHAMMED

