


Vol. 4551 Fol. 97.

Process ID# 66397

Charles Mandalsingh

Bk. 601 Fol. 209

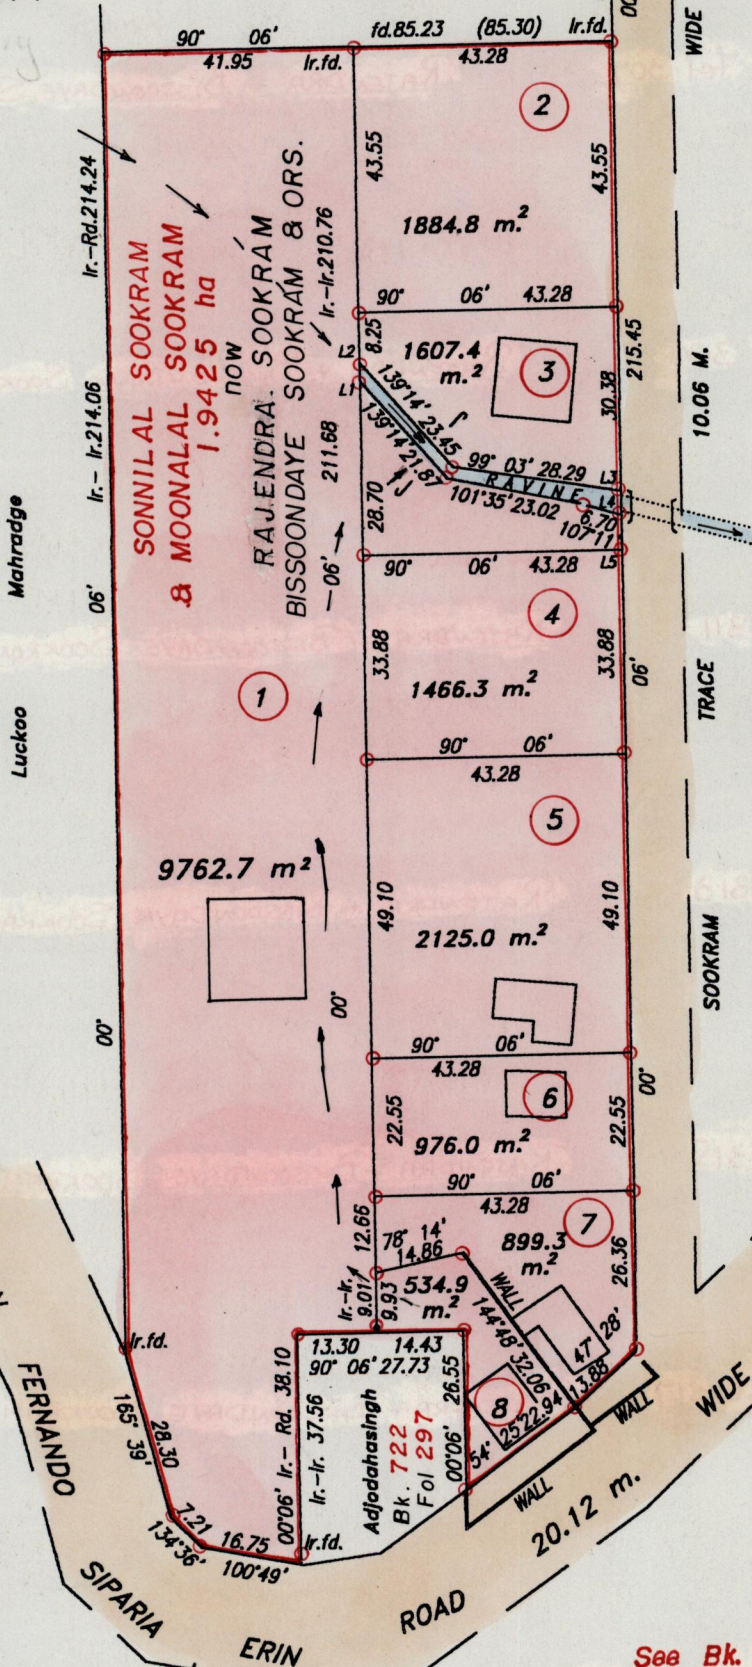

Approved *[Signature]*

Director of Surveys

SCALE 1/1250

○ Denotes Iron put unless otherwise stated. Distances are in metres
 Bearings are Cassini Grid based on Solar Observations
 Plan of 8 Parcels of land coloured pink in the Ward of Siparia
 Containing together nineteen thousand two hundred and fifty six point four square metres.

Surveyed by me with due authority, in April 2000
 In accordance with Rule 25 (1) of the Land Surveyors Regulations 1998,
 I certify that this plan is correct.

Checked by *[Signature]* (Nov 01)

Entered by *[Signature]* Trinidad & Tobago, Land Surveyor 15th March 2001

See Bk. 472 Fol. 143

Original No 472: 143

LOT NO.	Ct. VOLUME & FOLIO	NAMES
1	4661 fol. 331	SUPERSAD SOOKRAM
2	4661 fol. 321	MOONALAL SOOKRAM
3	4661 fol. 323	RAJENDRA SOOKRAM
4	4661 fol. 325	JAIPERSAD SOOKRAM
5	4661 fol. 327	NAGESHREE GEETA SOOKRAM
6	4661 fol. 329	GANGERPERSAD SOOKRAM
7		
8	4661 fol. 333	KRISHNA & ROOPDAYE SOOKRAM

26 APR 2001
Lands and
Surveys
Division

1267/216 ✓
NO 1308/100