



Cadastral Sheet (D.7.P.) 33F
2/d
Ward of Cheguanas.
County of Caroni.
Vide Bk.1175 Fol. 217

U.P.R.N. No.....
R.P.O. Vol. 848 Fol. 105
C.T. Vol. 3265 Fol. 343
General Plan Filed in Vol.3265 Fol.323

Vol. 4563 Fol. 245

Process 66249

E. Agostini 139051

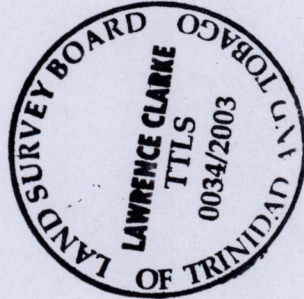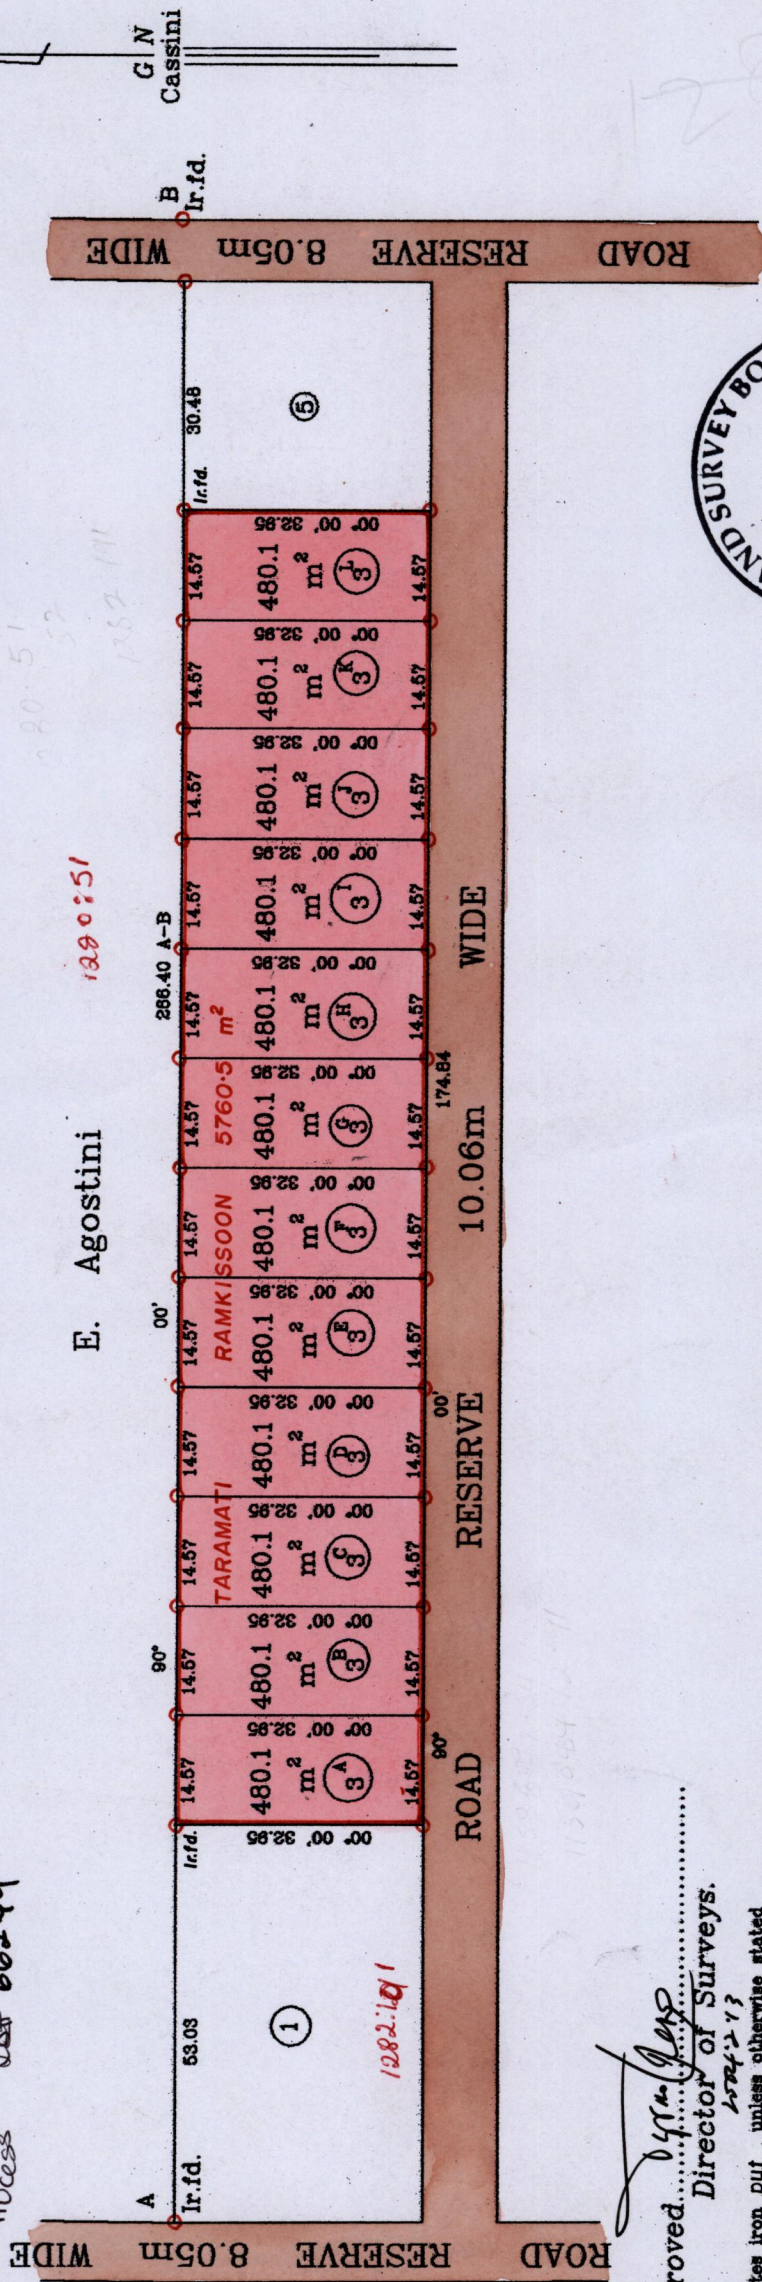

Approved.....
Director of Surveys.

○ Denotes iron puf unless otherwise stated

Bearings based on solar observation.

Note : To obtain compass bearing add/subtract 00 minutes Distances are in metres.

SCALE: 1/1000

PLAN of 12 parcels of land coloured pink in the Ward of Cheguanas.

Containing together five thousand seven hundred and sixty one point two square metres

Surveyed by me, with due authority, in April, 1995

In accordance with regulation 25 (1) of the Land Surveyors' Regulations' 1998,

I certify that this plan is correct.

Checked by J.M. 15/01/04.

Entered on

Trinidad & Tobago Land Surveyor & N.A. 2003

- 3^A Vol. 4574 Fol. 283 AYOUB MICKEY KHAN ✓
- 3^B Vol. 4573 Fol. 475 MAHADEO JAMES BASDEO + BRENDA SHERIFFA BASDEO.
- 3^C Vol. 4651 Fol. 483 RALPH-JOHN, FATIMA and MICHELLE PARIAG
- 3^D Vol. 4573 Fol. 485 STEPHEN BEDECEE + LELAWATIE BEDECEE ✓
- 3^E CT. VOL. 5451 Fol. 301 HYRON SAYEED MOHAMMED & GEETA BHARAT-SHAH
- 3^F CT. VOL. 5451 Fol. 307 NIGEL & DALIA RAMKISSOON
- 3^G
- 3^H Vol. 4573 Fol. 445 RHONDA AUDRA and TARAMATI RAMKISSOON ✓
- 3^I Vol. 4573 Fol. 495 ANGELA BOURANEL and CAMILLE NADIA NAIPALL ✓
- 3^J CT. VOL. 5451 Fol. 295 RAMSAWAH KADARAN
- 3^K Vol. 4573 Fol. 457 SANDAYE ANNIE and ANDY ANAND MAHABIR ✓
- 3^L Vol. 4573 Fol. 465 STEVE PERSAD, VIRGINIA and SHELLY-ANN LALLA ✓

17 FEB 2004
Lands and
Surveys
Division

1308/102
~~1289/124~~