

1308

11

Process ID#66199  
R.P.O Vol. 96 Fol. 627

C.T. Vol. 1156 Fol. 139

U.P.R.N. No.

VOL 4616 FOL 289

Cadastral Sheet G.17.D., 73B  
2/a

Ward of Siparia

County of St. Patrick


Bk. 915 Fol. 113 Original

Bk. 886 Fol. 196

Bk. 1376 Fol. 54

G.N.  
Cassini

A-B 31° 31' 20.05

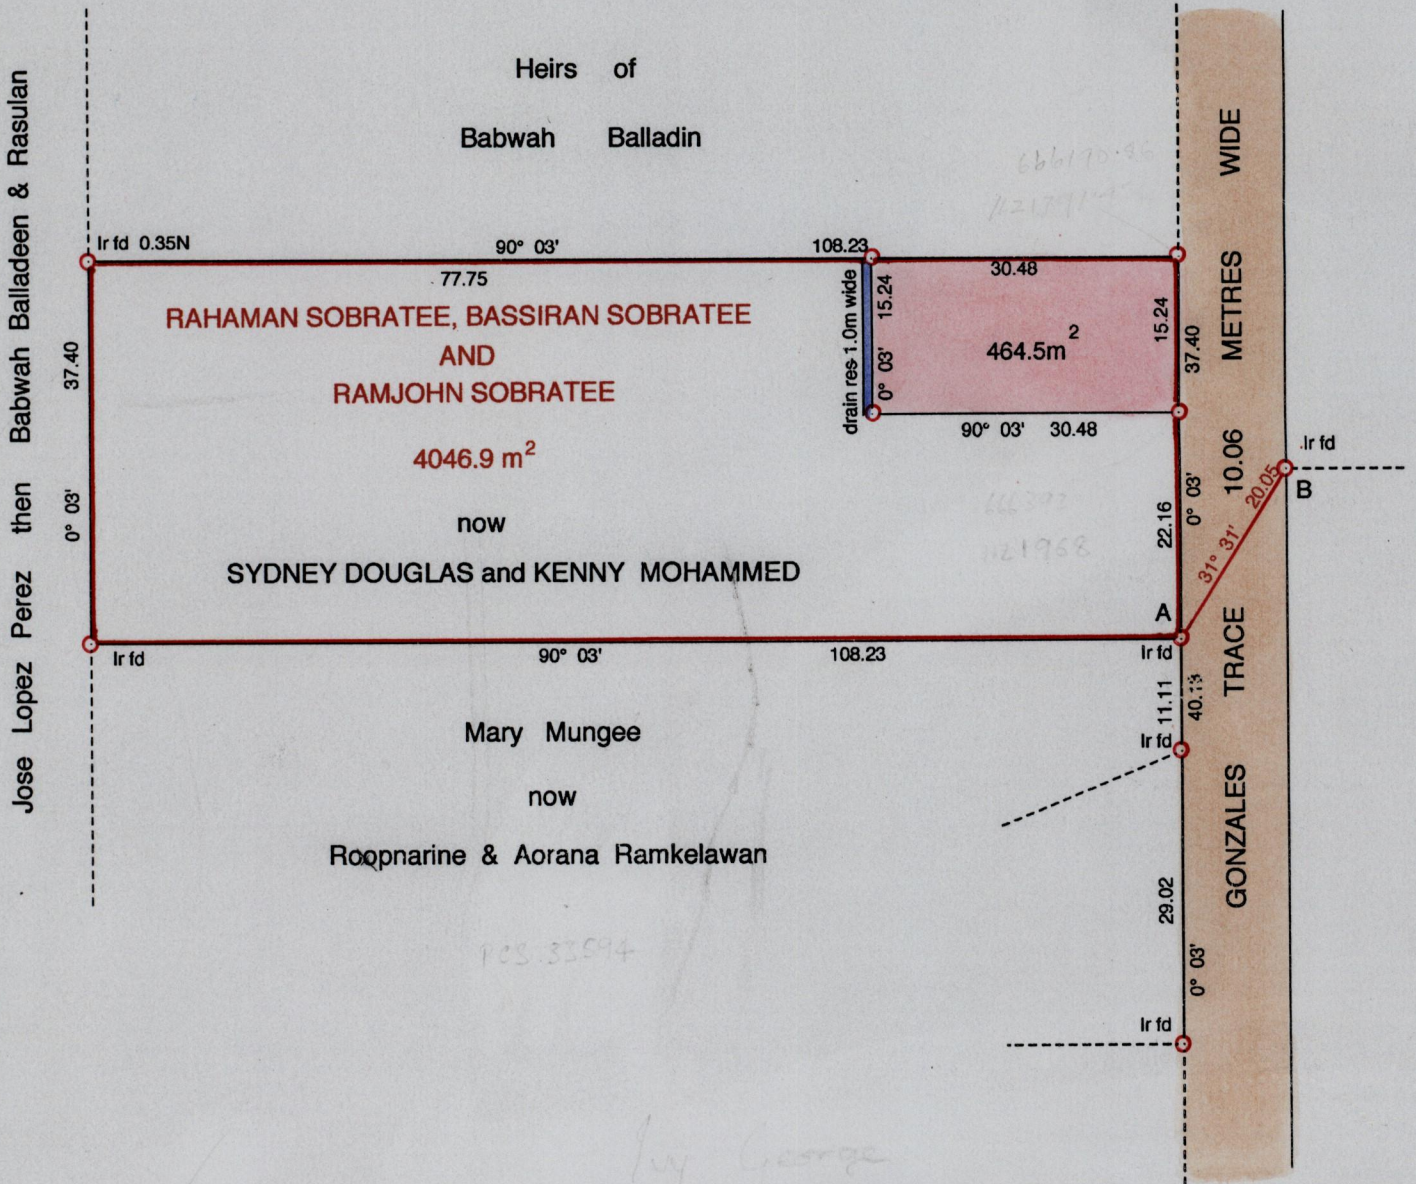

Approved \_\_\_\_\_

Director of Surveys

2004-10-15

○ Denotes Iron Put unless otherwise stated

Bearings are Cassini Grid based on Solar Obs.

PLAN of a Parcel of land coloured pink in the Ward of Siparia

Containing four hundred and sixty four point five square metres.

Surveyed by me, with due authority, in December 2002

In accordance with Regulation 25(1) of the Land Surveyors' Regulations 1998, I certify that this plan is correct

Entered by Balmeida

Checked by M.L. 28-12-04



Sydney Douglas & Kenny Mohammed

Distances are in Metres

SCALE 1 : 750

Proffers  
Trinidad and Tobago Land Surveyor 20/05/2004