

Process ID# 66282

Cadastral Sheet B.18.1. 14D  
3/c

R.P.O Vol. 762 Fol. 347

Ward of Tacarigua

C.T. Vol. 3669 Fol. 263


County of St. George

Vol. 4519 fol. 459

L&S.Plans F.I.54. C.J.98 & R.F.39

L&S. Bks.	Fols.
1135	316
1219	100
1002	128
1003	
737	197

G N  
cassini

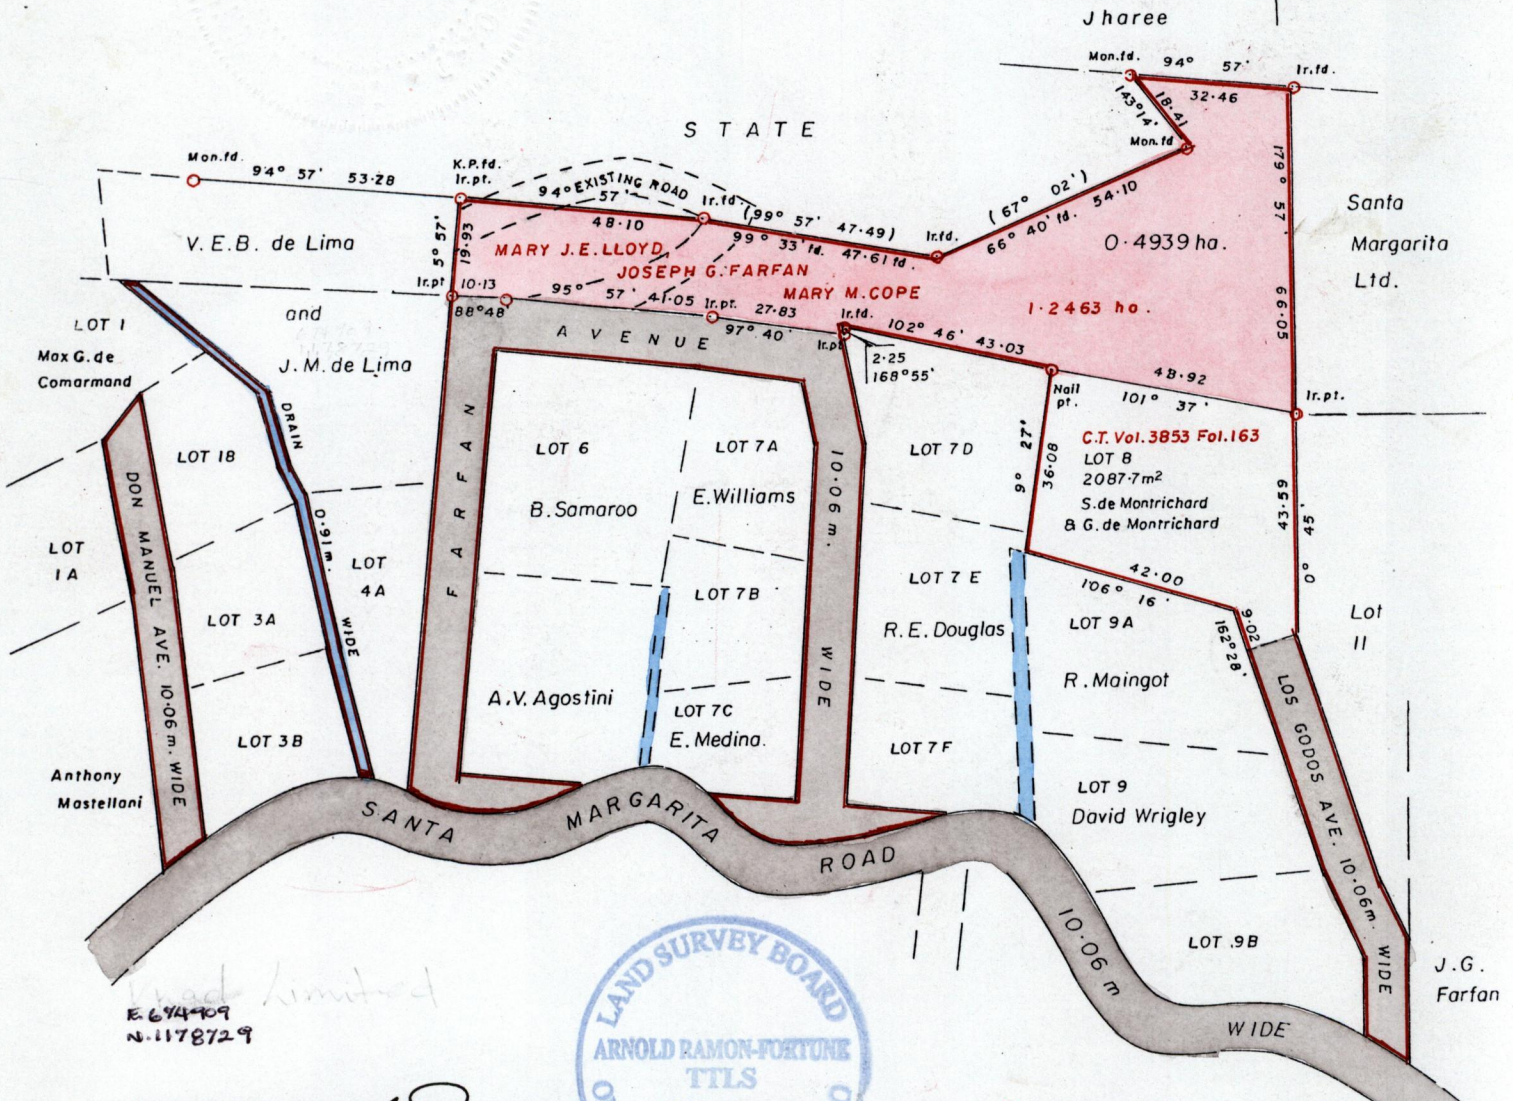

E.674499  
N.1178729

Approved  
*[Signature]*  
Director of Surveys 2003.5.14



Orig Bk 1219.100  
SCALE : 1/1500

Note: To obtain compass bearings add 3 minutes.

Distances are in metres

PLAN of a Parcel of land coloured pink in the Ward of Tacarigua  
Containing zero point four nine three nine hectare

Surveyed by me with due authority in October 2002

In accordance with Regulation 25(1) of the Land Surveyors' Regulations 1998,  
I certify that this plan is correct.

Checked by *[Signature]* 03.05.09

*Arnold Ramon Fortune*

Entered *[Signature]*

Trinidad & Tobago Land Surveyor 1st NOVEMBER 2002