

Cadastral Sheet B.23.A. 24A
1/c

Ward of Tacarigua

County of St. George

Fol. 451

Fol. 321.


Vol. 4567 fol. 479

General Plan Vol. 3682 Fol. 315
See Bk. 915 Fol. 88

R.P.O. Vol. 446


C.T. Vol. 3682

Process ID# 66400

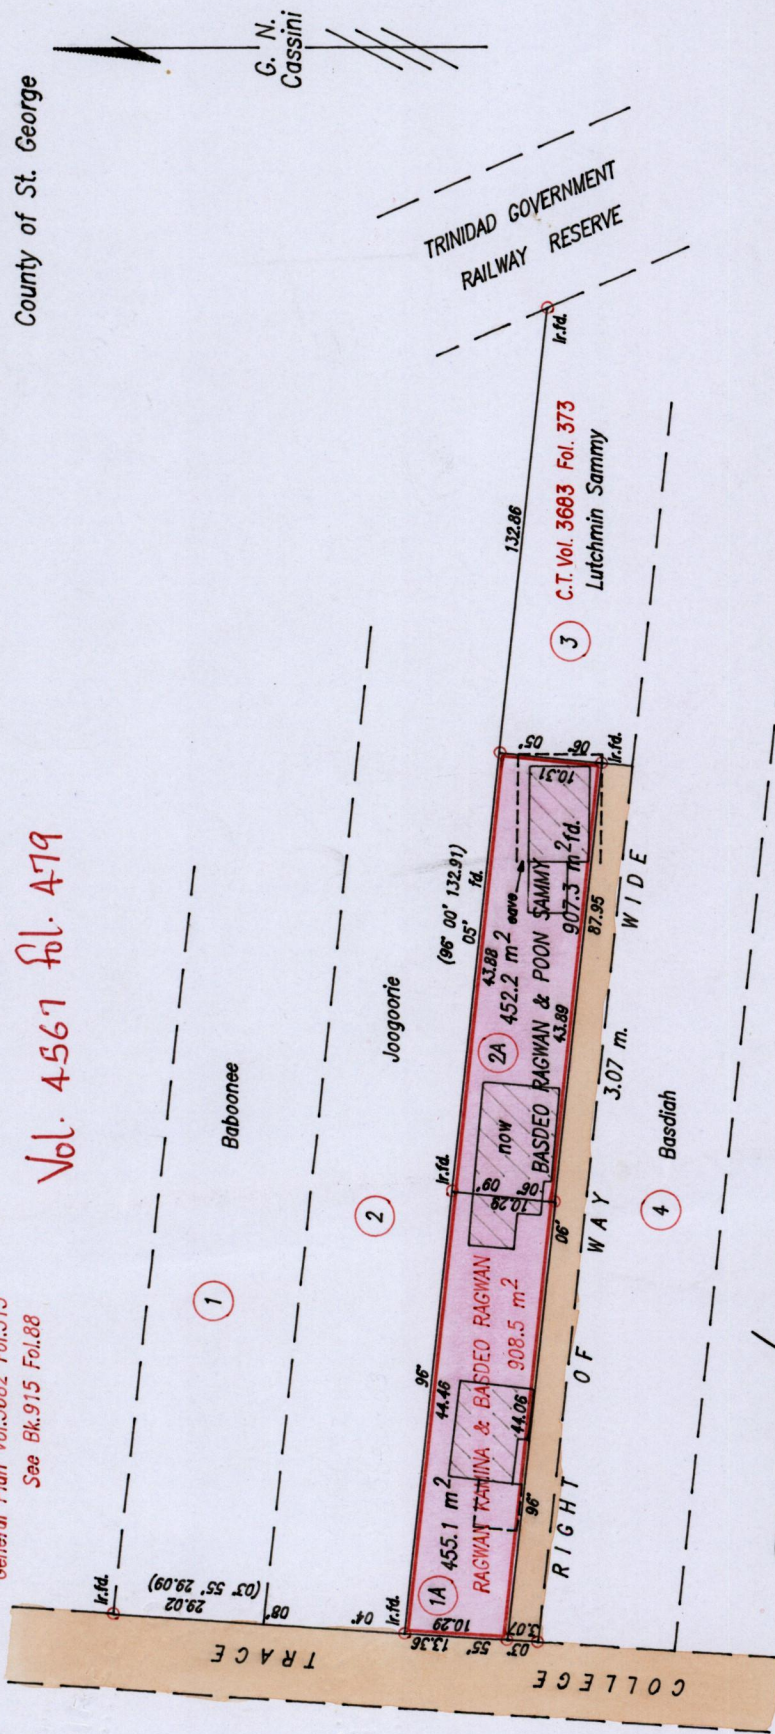

SCALE 1:750

Distances are in metres

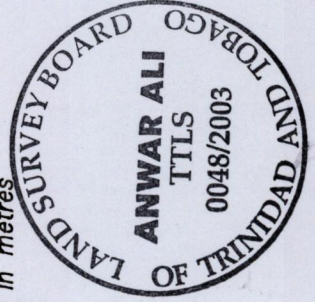

Approved *[Signature]*
Director of Surveys 2003-3-24

○ Denotes Iron put except where otherwise stated

Bearings are based on Solar Observations

PLAN of 2 Parcels of land coloured pink in the Ward of Tacarigua

Containing together nine hundred and seven point three square metres

Surveyed by me, with due authority, on 6th October 2003

In accordance with Regulation 25 (1) of the Land Surveyors' Regulations 1998,

I certify that this plan is correct.

Checked by *[Signature]*

Trinidad & Tobago Land Surveyor. 14th October 2003.

PAINT = P3 C:\DRAWINGS\BASED RAGWAN & POON SAMMY.DWG.

Original Bk 915:88

1 A -

2A - Vol. 4567 fol. 487

16 OCT 2003
Lands and
Surveys
Division

901/6821