

Process ~~SP~~ 66450

1308

131

R.P.O. Vol. 77 Fol. 511

Ward of Siparia


C.T. Vol. 1504 Fol. 71

County of St. Patrick

U.P.R.N. No.:

Cadastral Sheet G.13.J. 63F
3/a

Vol 4557 fol. 329

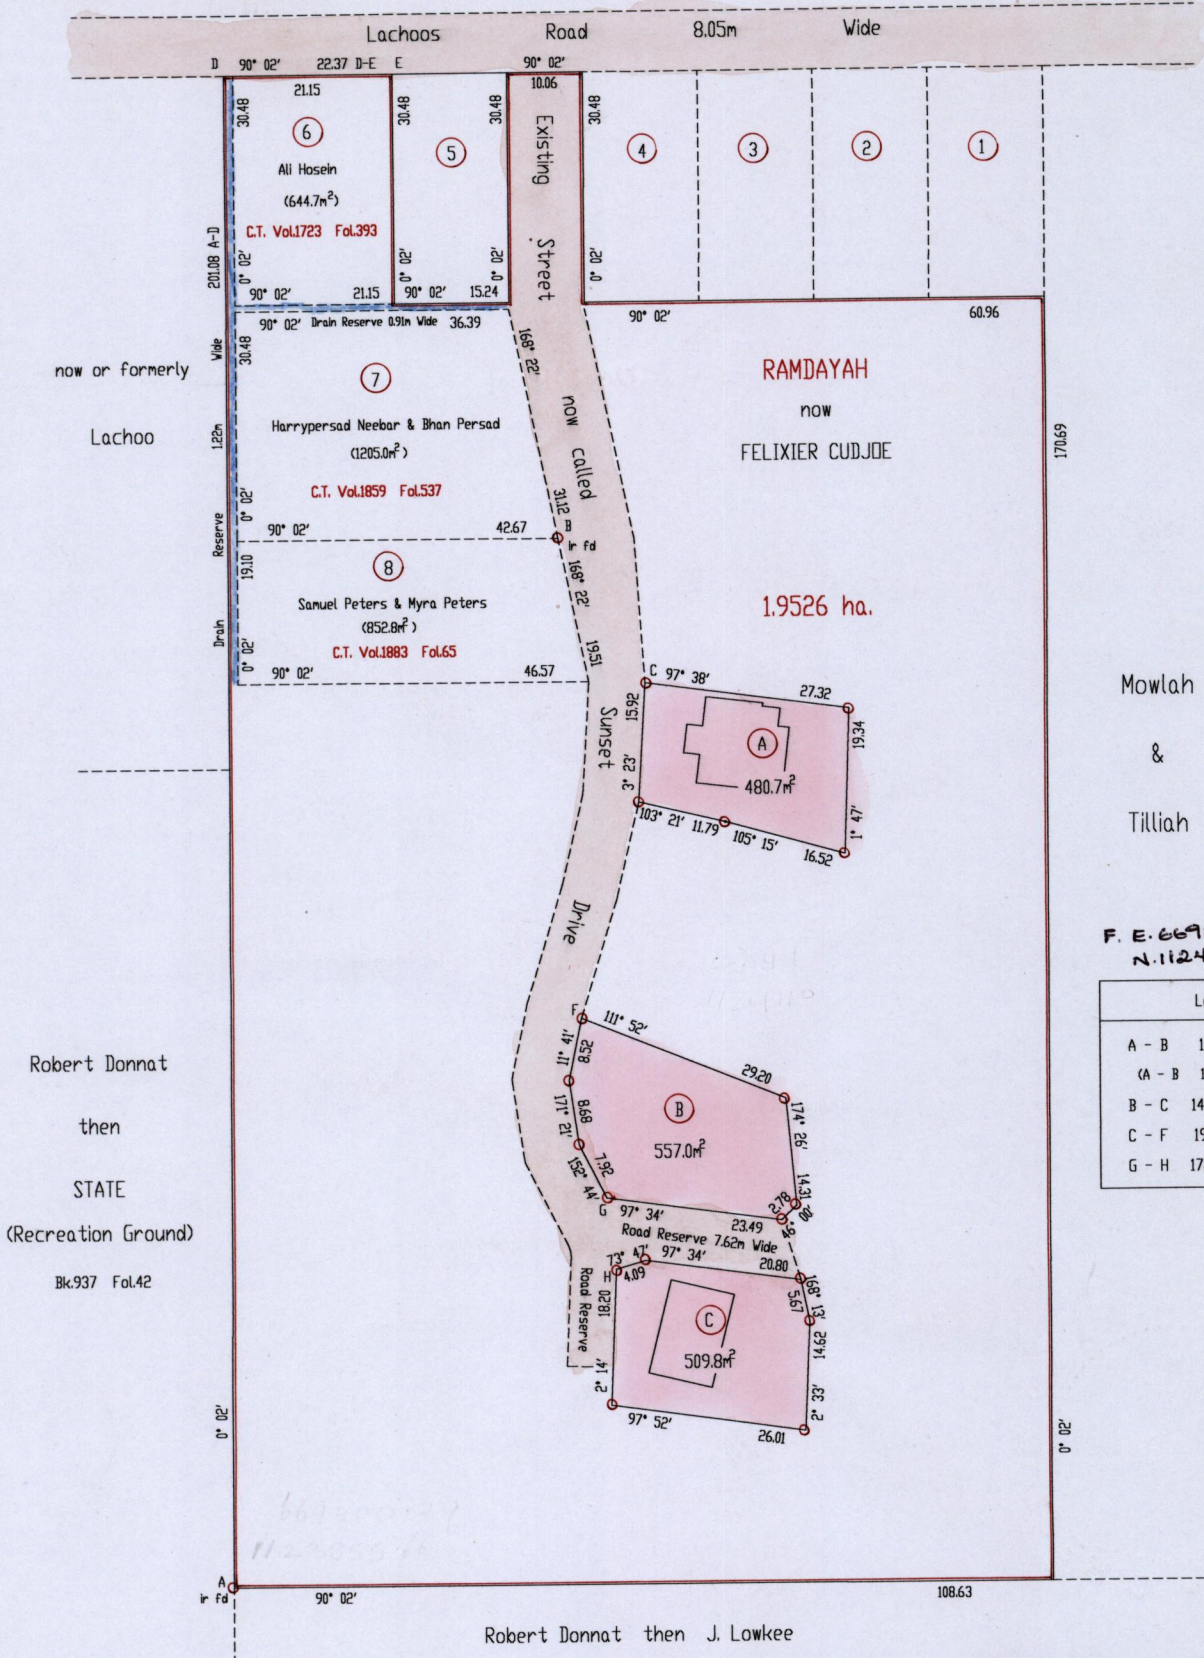

G.N. Cassini

Mowlah & Tilliah

F. E. 669541
N. 1124110

Legend		
A - B	17° 30'	145.99
A - B	17° 32'	145.90
B - C	149° 20'	22.40
C - F	191° 05'	45.35
G - H	172° 52'	9.58

Robert Donnat then STATE (Recreation Ground) Bk.937 Fol.42

Reference: Bk.991 Fol.143
Bk.1012 Fol.67

Approved

Lynn Roopchand
Director of Surveys
2502433

SCALE 1: 1000

Distances are in metres

○ Denotes iron put except otherwise stated

Bearings are Cassini Grid based on Solar Observations


PLAN of 3 parcels of land coloured pink in the Ward of Siparia
Containing together one thousand five hundred and forty seven point five square metres
Surveyed by me, with due authority, in December 2002

In accordance with Regulation 25(1) of the Land Surveyors' Regulations 1998, I certify that this plan is correct.

Checked by *M.M. 9/2/04*

Entered *[Signature]*

L.A. Roopchand
Trinidad & Tobago Land Surveyor 30/11/2004

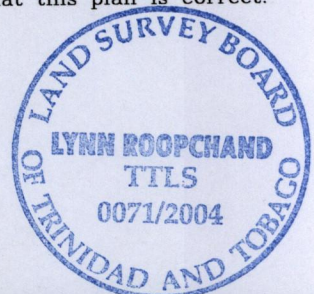

Orig. Bk 1012:67

A. Vol. 4557 fol. 335 Elders Cudjoe ✓

B. Vol. 4557 fol. 343 Geraldine Cudjoe ✓

C. Vol. 4557 fol. 351 Delvin Cudjoe ✓

3 FEB 2004
Lands and
Surveys
Division

1289/12