

R.P.O. Vol.

Fol.

C.T. Vol. 3850

Fol. 407

Vol. 4526 Fol. 449

Process ID#66488

1308


Ward of Savana Grande

County of Victoria

Cadastral Sheet (G.5.I) 54.E.

1/c & 3/a

138

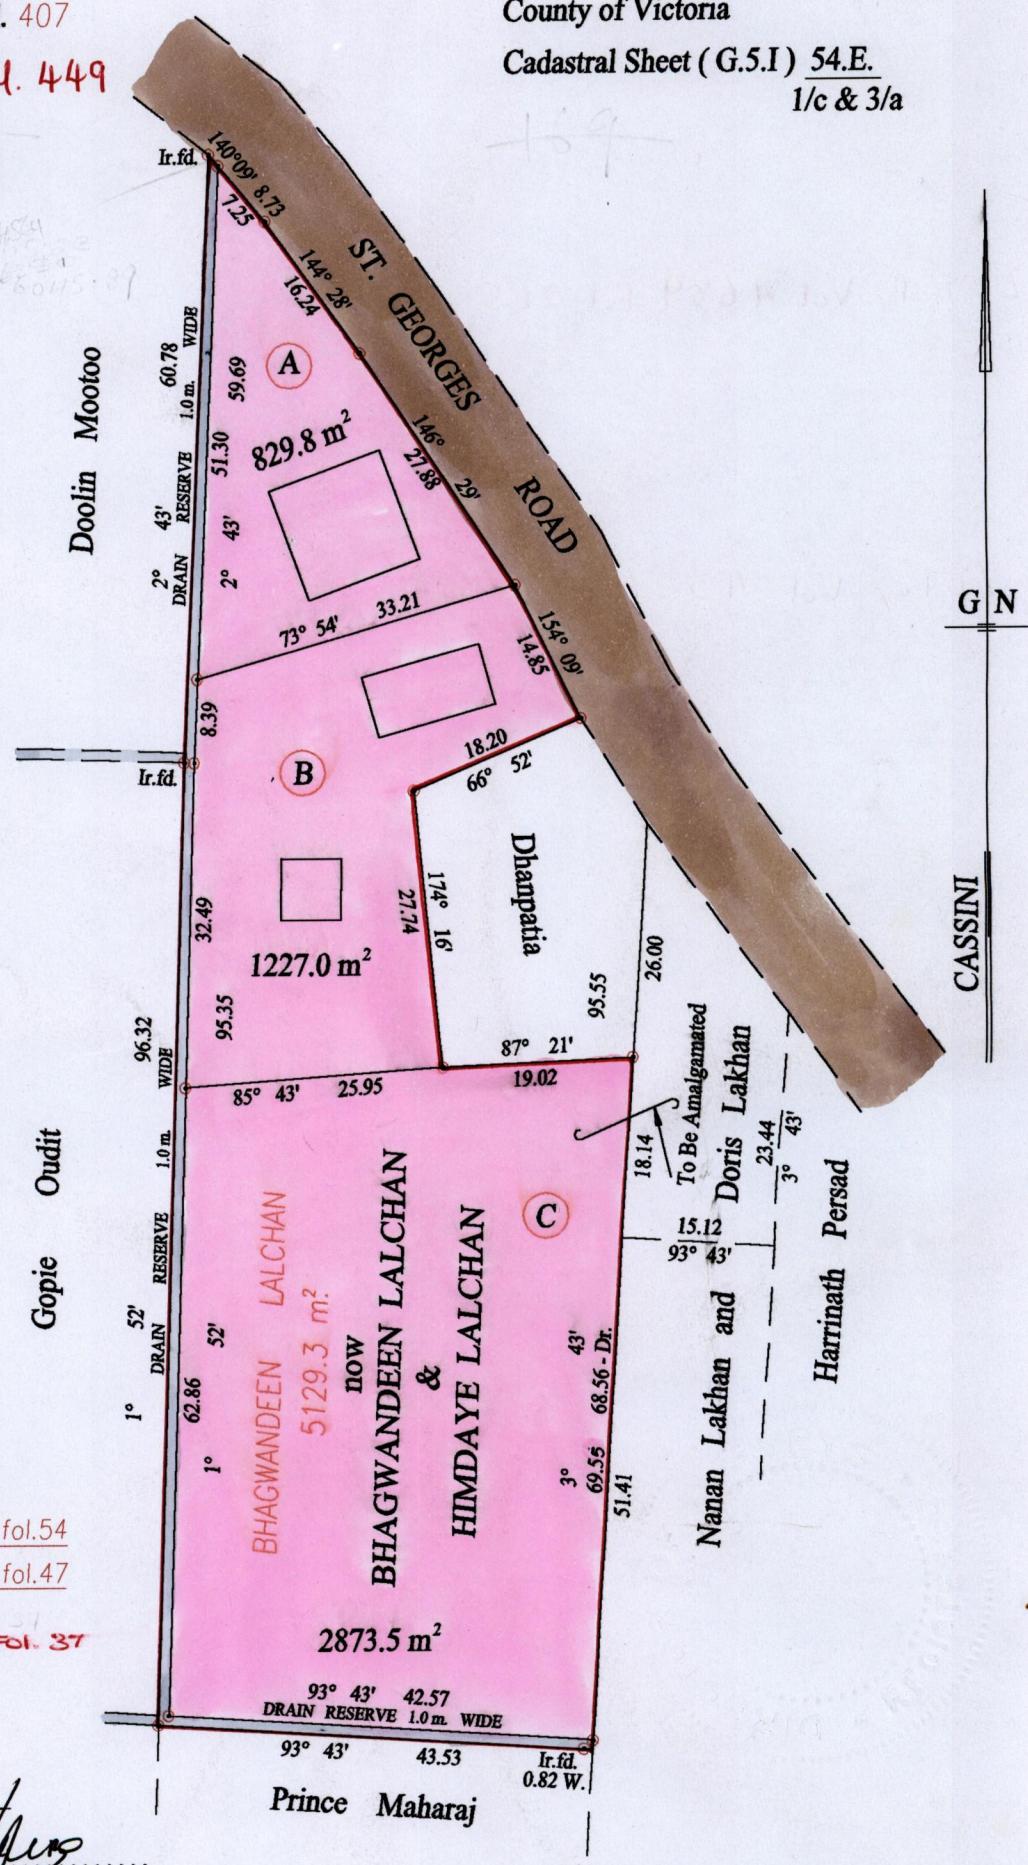

Approved

Director of Surveys

1003.10.27

o Denotes Iron put except stated otherwise.

Note: Bearings are cassini grid based on solar observations

SCALE : 1:750

Distances are in metres

PLAN of 3 Parcels of land coloured pink in the Ward of Savana Grande

Containing together four thousand nine hundred and thirty point three square metres

Surveyed by me, with due authority, in January 2003

In accordance with Regulation 25 (1) of the Land Surveyors' Regulations 1998,  
I certify that this plan is correct.

Checked by Jm 0110103

Entered on [Signature] Trinidad & Tobago Land Surveyor 24.06.2003



LOTA/

Orig Blk 1132.54

LOT B, Vol. 4689 Fol. 265

LOT C, Vol. 4526 Fol. 455

25 JUN 2003  
Lands and  
Surveys  
Division

1279/149