


R.P.O. Vol. 10 Fol. 417  
C.T. Vol. 3713 Fol. 1899

Vol. 4525 fol. 123

Process 66509



Ward of Tacarigua  
County of St. George  
Cadastral Sheet B.18.0. 24A  
2/a

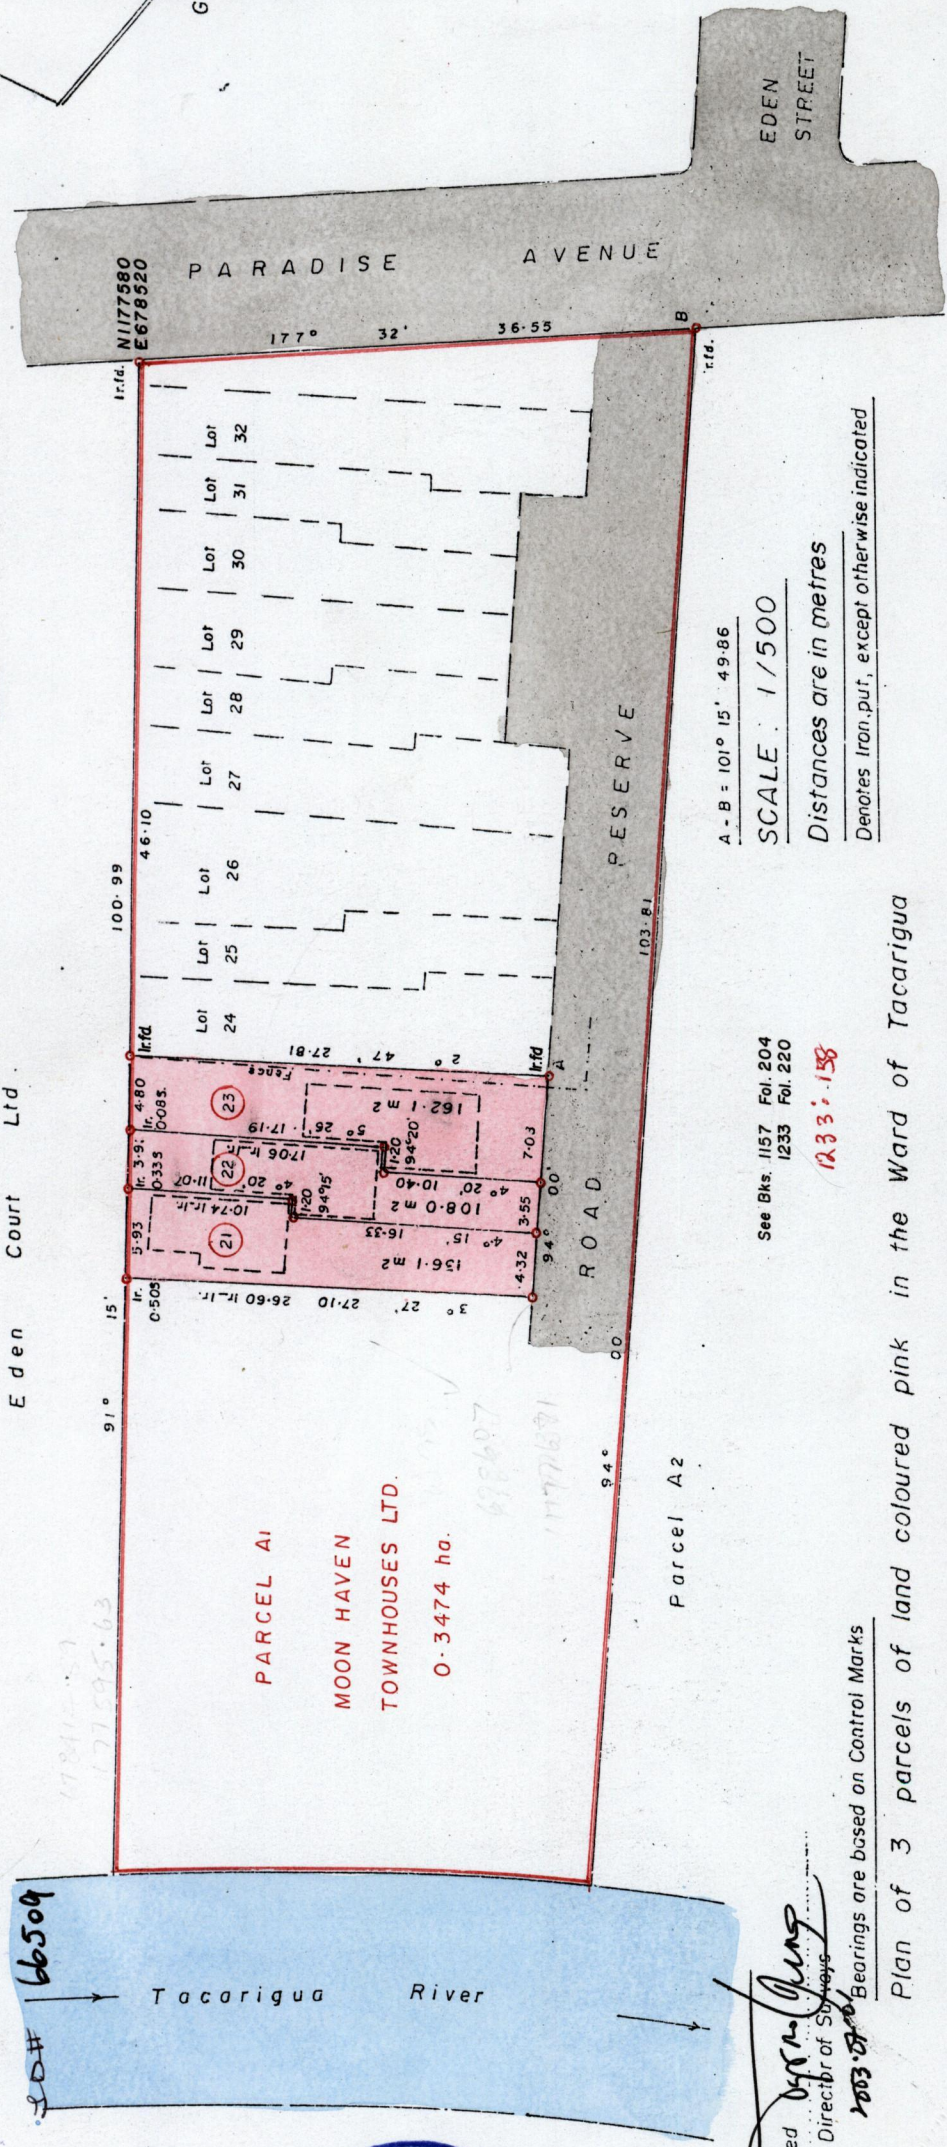

1308

145

Approved *[Signature]*  
Director of Surveys

Bearings are based on Control Marks

Plan of 3 parcels of land coloured pink in the Ward of Tacarigua

Containing together four hundred and six point two square metres

Surveyed by me, with due authority in May 2002  
In accordance with Regulation 25(1) of the Land Surveyors' Regulations 1998  
I certify that this plan is correct.


Checked by *[Signature]*  
Entered *[Signature]*

*[Signature]*  
Trinidad & Tobago, Land Surveyor

A - B = 101° 15' 49.86  
SCALE: 1/500  
Distances are in metres  
Denotes Iron. put., except otherwise indicated.

See Bks. 1157 Fol. 204  
1233 Fol. 220  
1233 - 158

1233-220  
1233-220

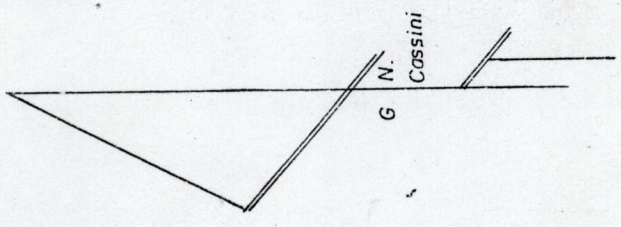

Orig Bk 1233 : 220

Lot 21 Vol. 4528 fol. 125

Lot 22 Vol. 4539 fol. 181 DONALDSON ALBERT CEDENO  
& ESTER DYANA CEDENO

Lot 23 Vol. 4552 fol. 525

12 JUN 2003  
Lands and  
Surveys  
Division

1279/58