

R.P.O. Vol 218
C.T. Vol. 3459



Fol. 609
Fol. 231

Ward of Siparia
County of St. Patrick
Cadastral Sheet C.13.C, 63F
2/c

SEE BK.1219 FOL.136
BK.1014 FOL. 43
BK. 856 FOL. 73

Process ID# 66524

1279/184

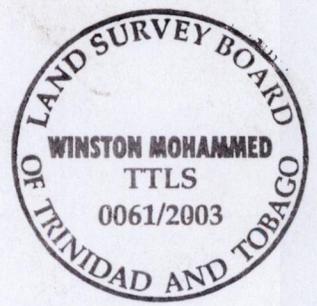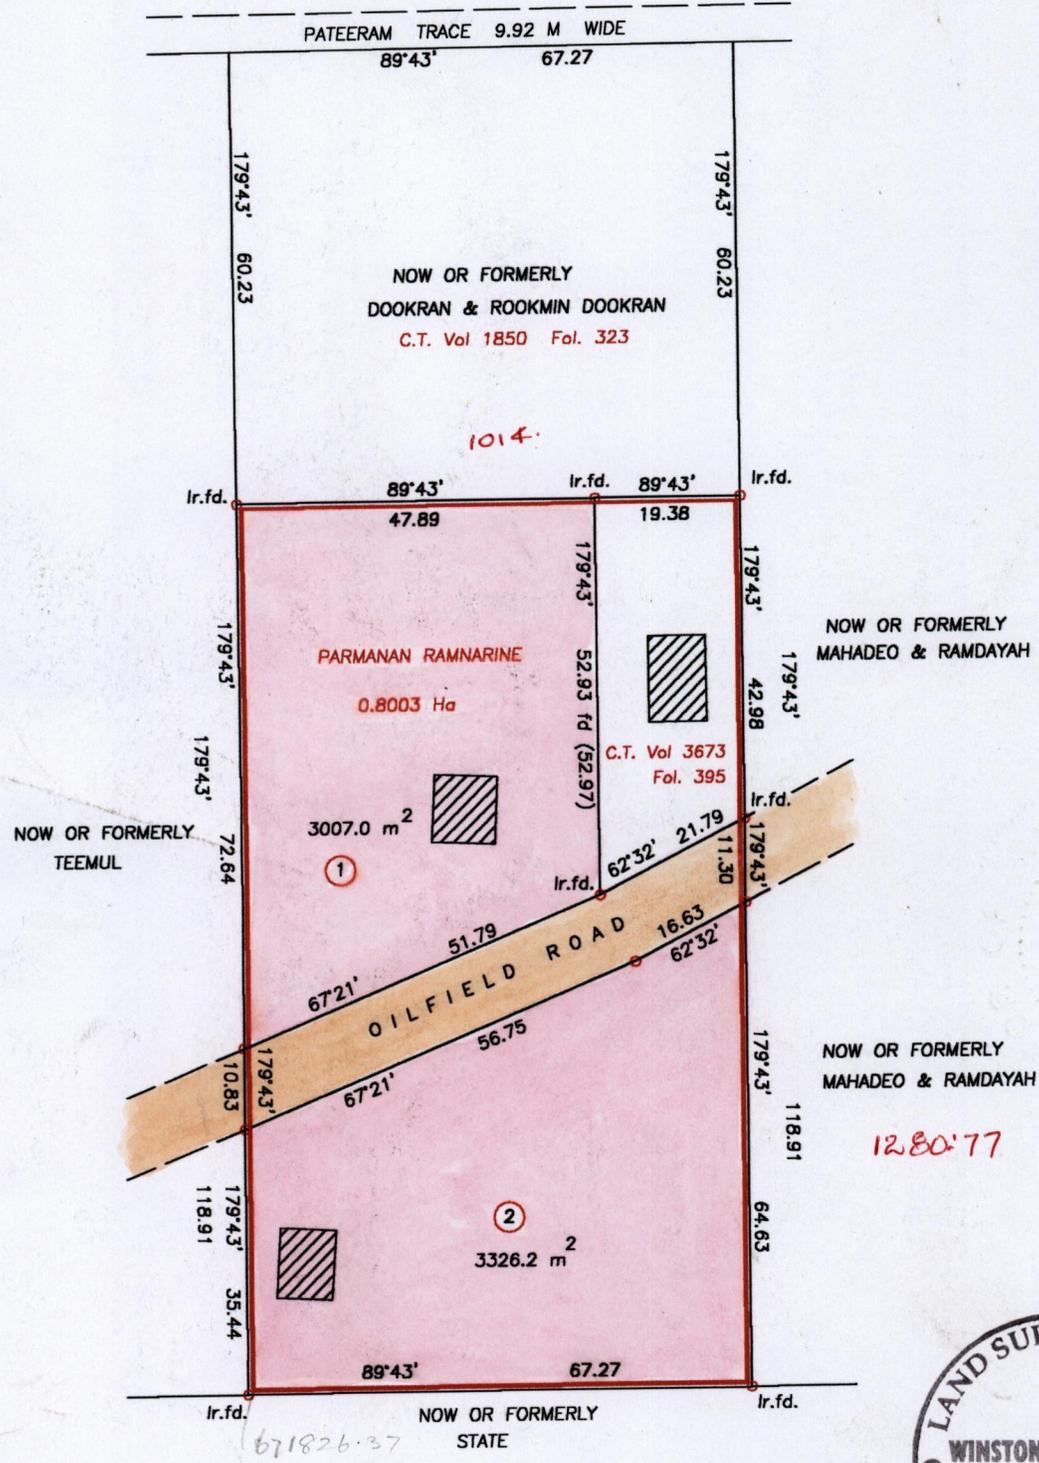

Approved.....
 Director of Surveys
 153.11.07

o Denotes Iron pit except otherwise stated.

Scale 1:1000

Bearings are UTM grid based on solar observations
 Distances are in metres
 Plan of several parcels of land coloured pink in the Ward of Siparia
 Containing together six thousand three hundred
 and thirty-three point two square metres

Surveyed by me, with due authority in October 2001, for Parmanan Ramnarine
 In accordance with Regulation 25 (1) of the Land Surveyors' Regulations 1998,
 I certify that this plan is correct.

Checked by...
 20/10/03

W. R. M. L.

Entered...
 Trinidad and Tobago Land Surveyor 7/9 2003

Original Sur Bk 1197:104

1 Vol 4552 Fol 45 Daniel Parmanan and Hema Hemawatee
Parmanan

2 Vol.

26 SEP 2003
Lands and
Surveys
Division

1279/184