


G.N.



See Bk. 926 fol. 15

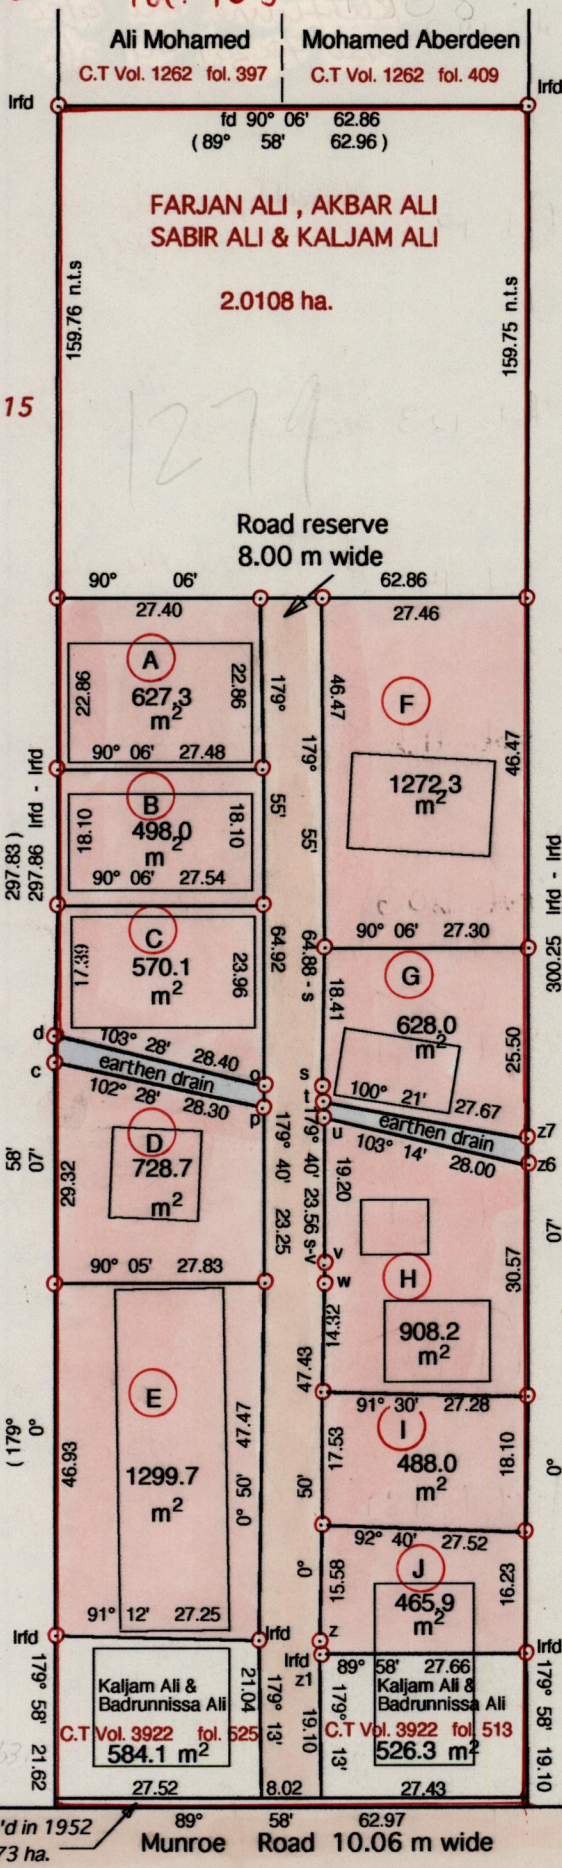

Line	Brg.	Dist.
c-d	0° 07'	3.50
o-p	179° 45'	3.00
k-l	270° 06'	8.00
o-s	89° 48'	8.00
s-t	179° 40'	2.16
t-u	179° 40'	2.20
z6-z7	0° 07'	3.63
v-w	179° 40'	2.75
z-z1	179° 13'	1.95

Cassini

Approved

[Signature]
Director of Surveys
2003.10.23

○ Denotes Iron Put unless otherwise stated
Distances are in metres
Bearings are Cassini Grid based on Solar Obs.

SCALE 1 : 1000

PLAN of ten (10) Parcels of land coloured pink in the Ward of Cunupia
Containing together seven thousand four hundred and eighty six point two square metres
Surveyed by me, with due authority, in December 1999

In accordance with Regulation 25(1) of the Land Surveyors' Regulations 1998, I certify that this plan is correct.

Checked by *[Signature]* 2/10/03

[Signature] Sndr. Raya

Entered on *[Signature]*

Trinidad & Tobago Land Surveyor *[Signature]* 4th January 2001
2002

LOT A/ Vol. 4578 Fol. 193



- LOT B/ Vol. 4518 Fol. 133 Kustuline Ali also Khurtuen Ali also Fazal Ali also Fayjan Ali

- LOT C/ Vol. 4518 Fol. 123 Kustuline Ali also Khurtuen Ali also Fazal Ali also Fayjan Ali

- LOT D/ Vol. 4518 Fol. 143 Kustuline Ali also Khurtuen Ali also Fazal Ali also Fayjan Ali

- LOT E/ Vol. 4518 Fol. 113 Kaljam Ali and Badrunnissa Kaljam Ali

- LOT F/ Vol. 4518 Fol. 203 Lukman Ali

- LOT G/ Vol. 4518 Fol. 151 Kaljam Ali and Badrunnissa Kaljam Ali

- LOT H/ Vol. 4518 Fol. 161 Kaljam Ali and Badrunnissa Kaljam Ali

- LOT I/ Vol. 4518 Fol. 173 Kaljam Ali and Badrunnissa Kaljam Ali

LOT J/ Vol. 4518 Fol. 181 Kaljam Ali and Badrunnissa Kaljam Ali

13 SEP 2002
Lands and
Surveys
Division

~~1279/175~~
1308/151