


Vol 4557 Fol 287

Process 324 66339

Crown
then
Eugenia Chimming

1279/205

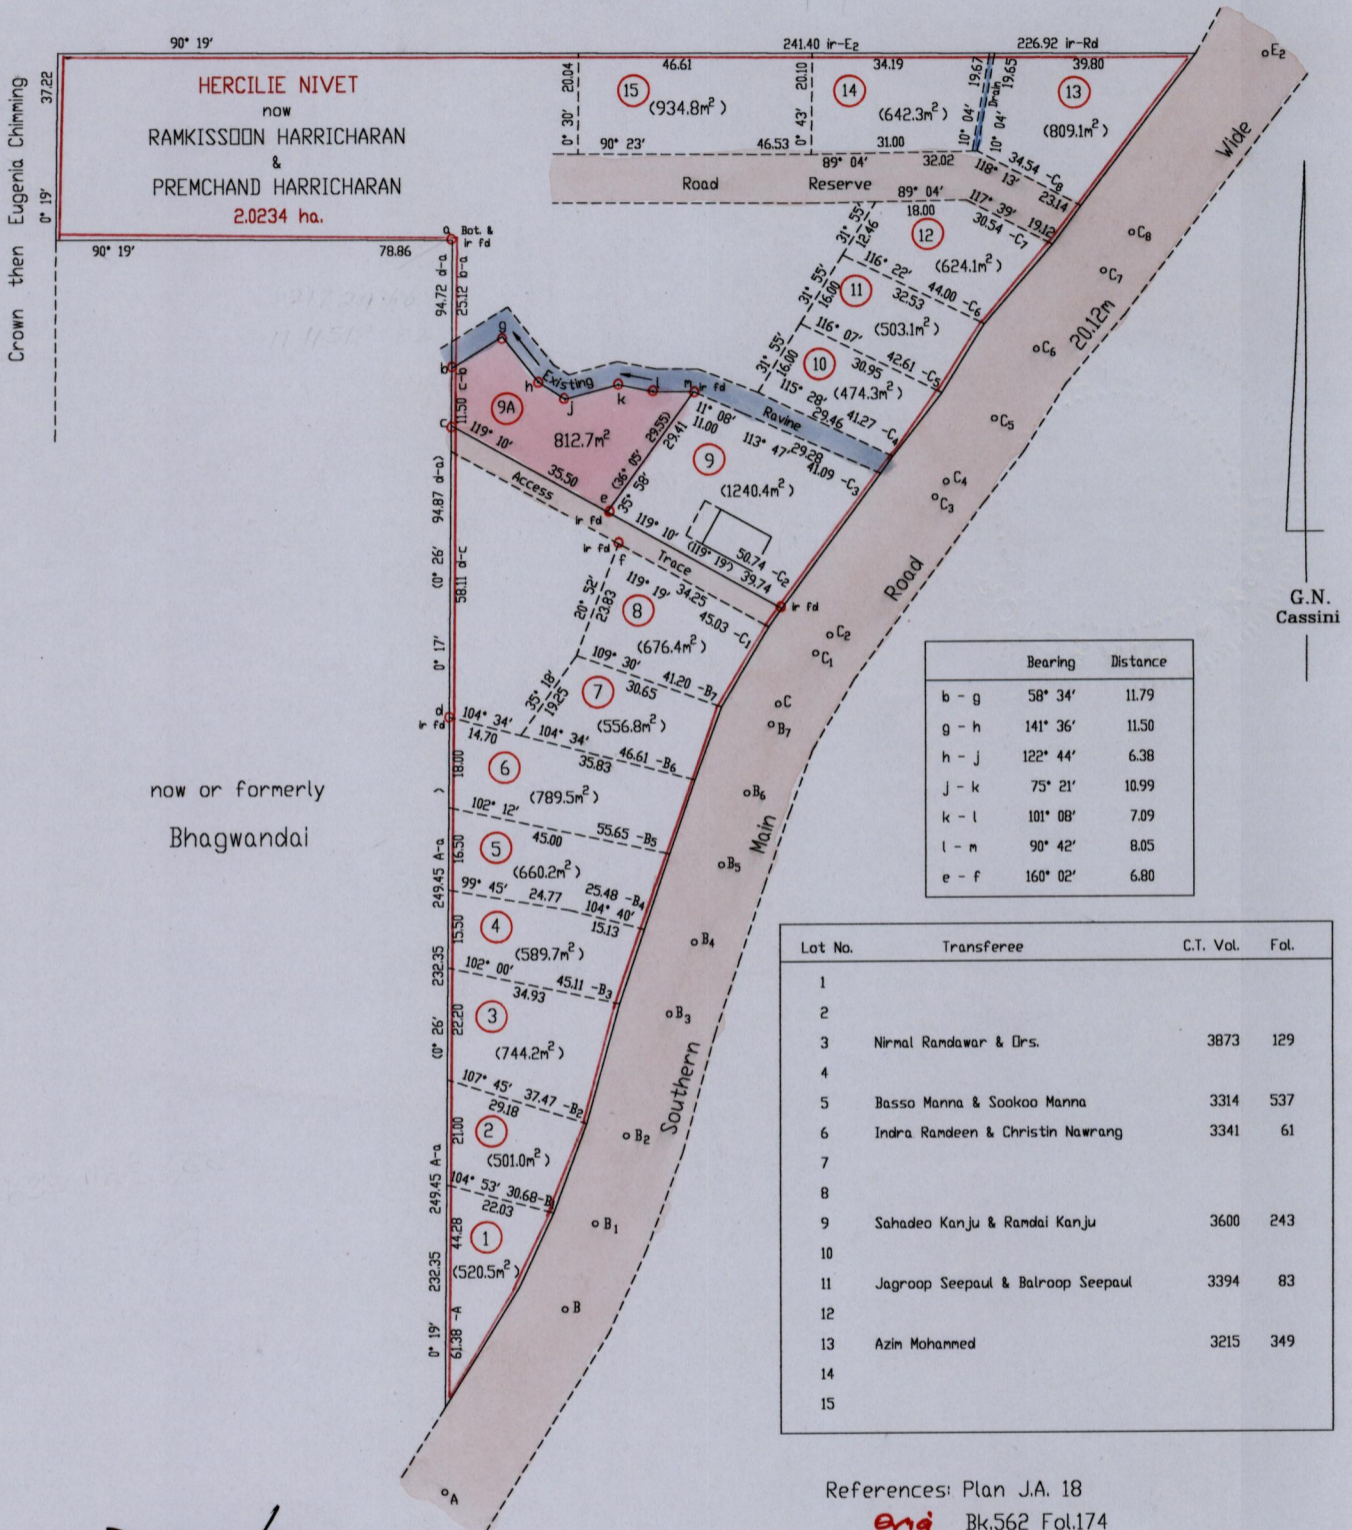

now or formerly
Bhagwandai

Approved
[Signature]
Director of Surveys
2003.11.14

References: Plan J.A. 18
enq Bk.562 Fol.174

SCALE 1: 1500

Distances are in metres

o Denotes iron put except otherwise stated

Bearings are Cassini Grid based on Solar Observations

PLAN of a parcel of land coloured pink in the Ward of Cedros
Containing eight hundred and twelve point seven square metres
Surveyed by me, with due authority, in February 2002

In accordance with Regulation 25(1) of the Land Surveyors' Regulations 1998, I certify that this plan is correct.

Checked by *[Signature]*
Entered *[Signature]*

[Signature]
Trinidad & Tobago Land Surveyor 3/19/2003

