


Vol 4550 Fol 311

Process ~~Id~~ 66540

Rakal

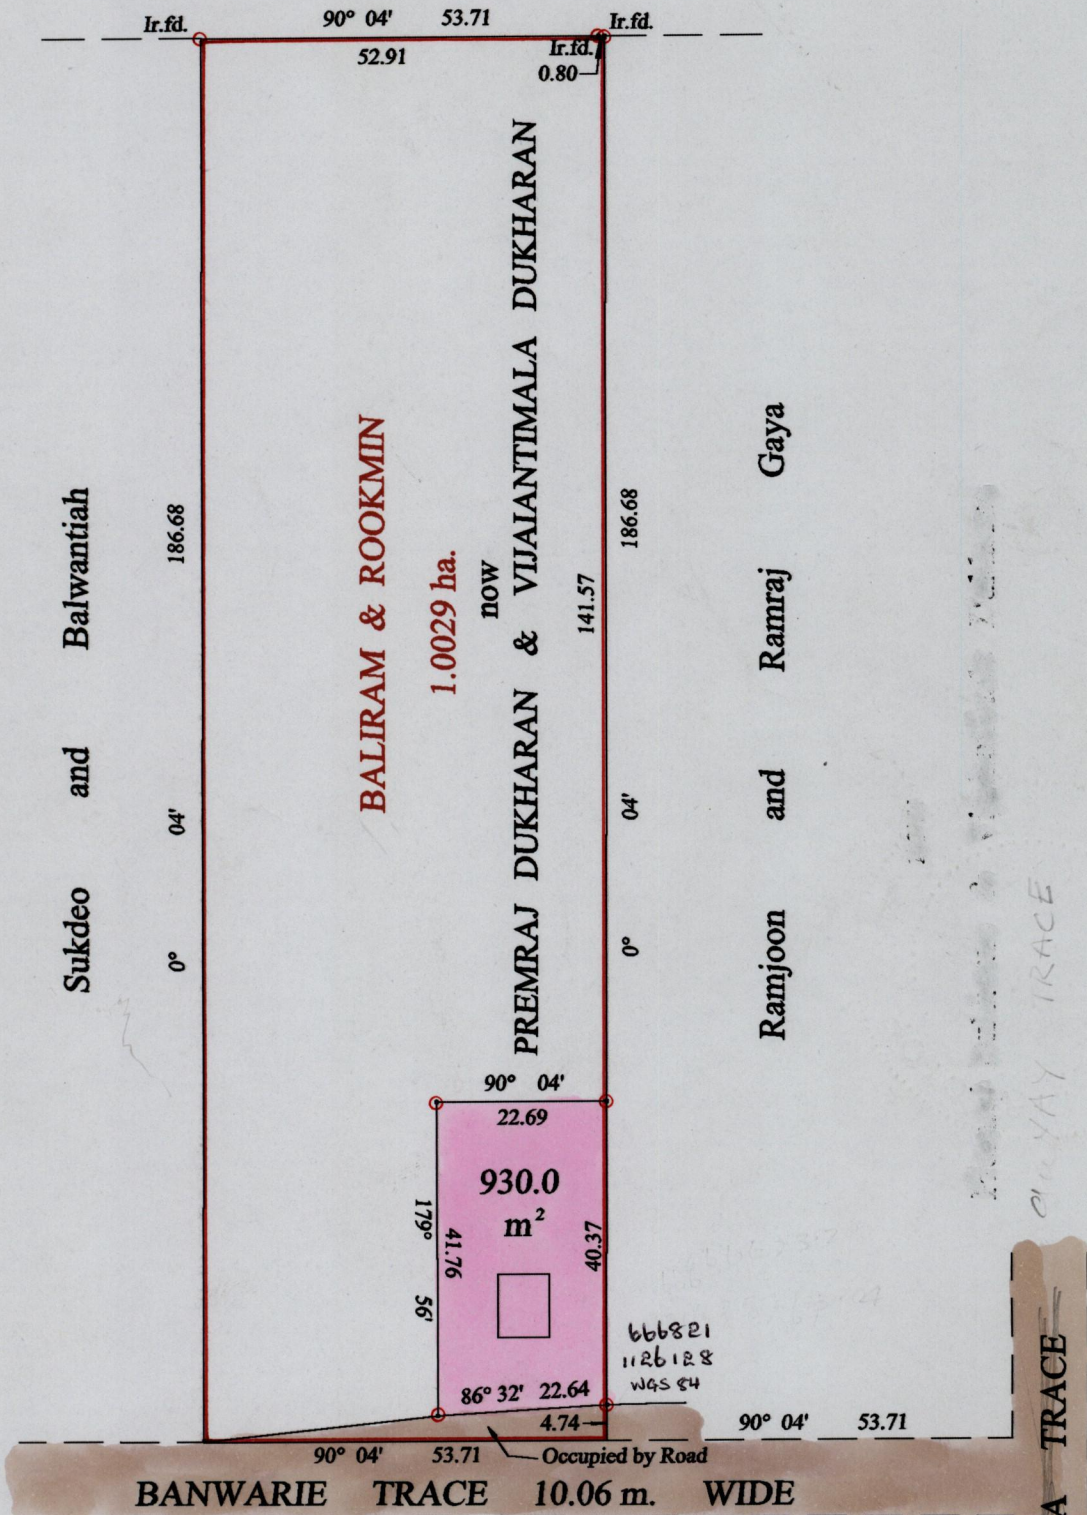

Approved *[Signature]*
Director of Surveys
2022.10.25

Orig. Bk 909: 100
Vide Bk. 915 fol. 37

Dipraj Dukharan

SCALE : 1:1000

○ Denotes Iron put except stated otherwise.

Note: Bearings are cassini grid based on solar observations

Distances are in metres

PLAN of a Parcel of land coloured pink in the Ward of Siparia
Containing nine hundred and thirty point zero square metres
Surveyed by me, with due authority, in May 2001

In accordance with Regulation 25 (1) of the Land Surveyors' Regulations 1998,
I certify that this plan is correct.

Checked by *[Signature]* *[Signature]*

Entered on *[Signature]* 28.11.2001
Trinidad & Tobago Land Surveyor

