

Process #6541


1308

158

Vol 4563 76/339

R.P.O. Vol. 23 Fol. 423
 C.T. Vol. 796 Fol. 329
 Remaining Portion Plan C.T. Vol. 1958 fol. 262
 Original Bk. 461 fol. 87
 1012 fol. 34
 993 fol. 33
 1238 fol. 95

Ward of Siparia
 County of St. Patrick
 Cadastral Sheet G.12.J. & N. 63D
 4/d

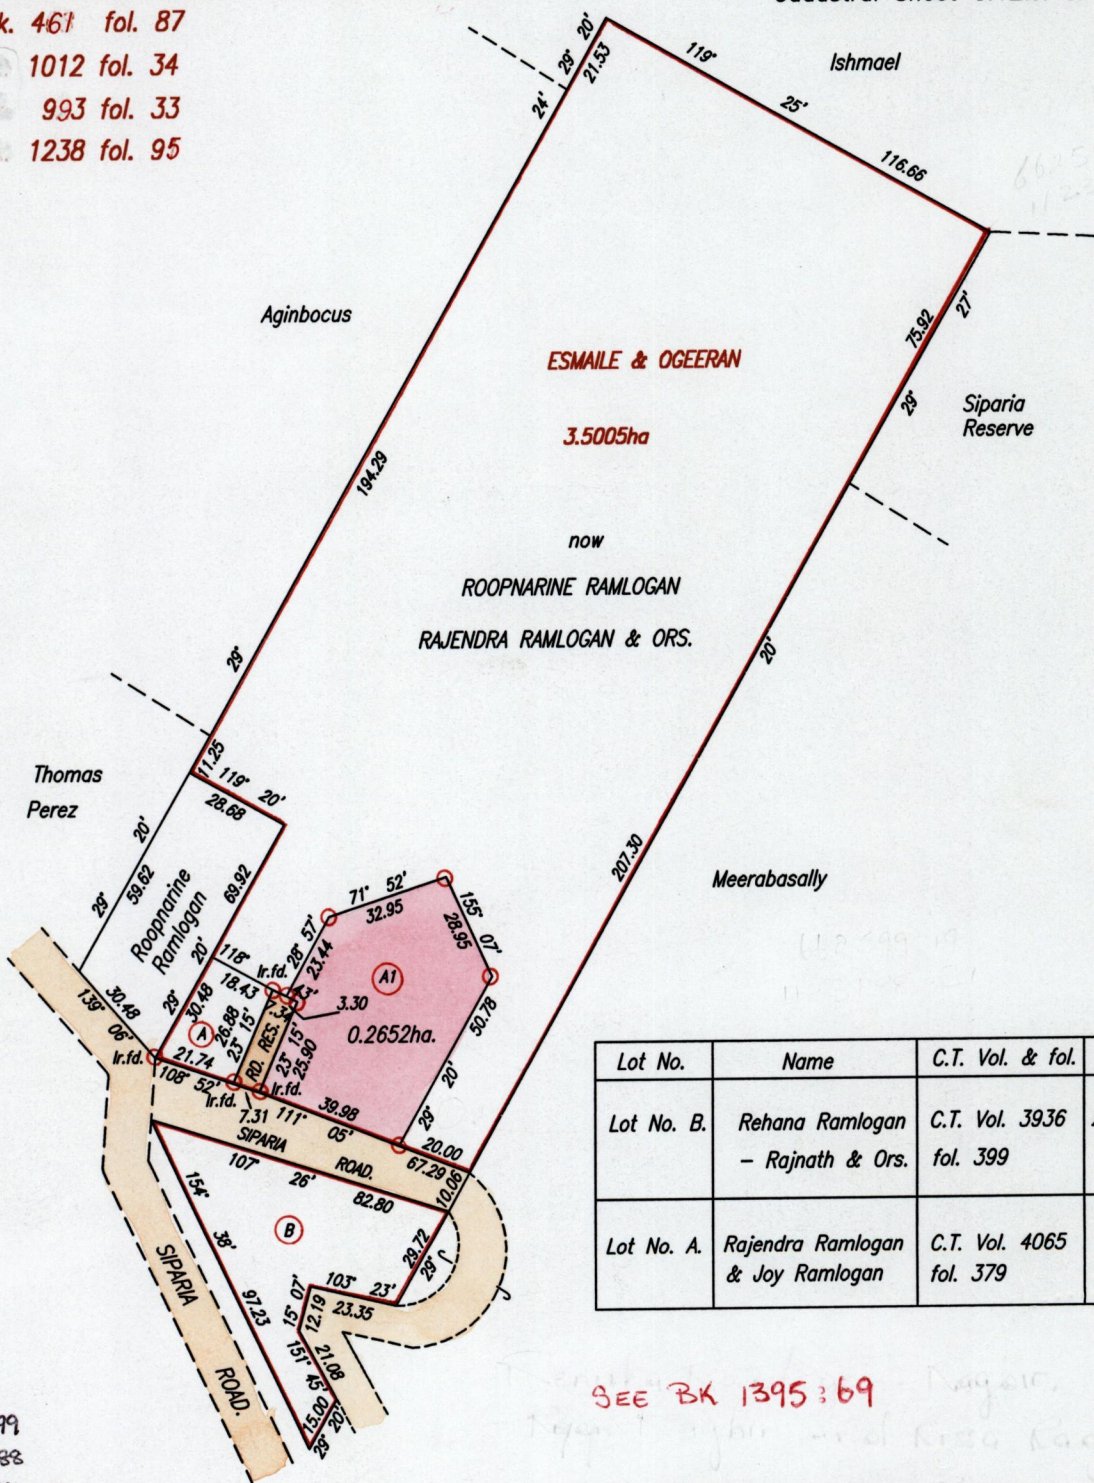

| Lot No. | Name | C.T. Vol. & fol. | Area |
|------------|-------------------------------------|----------------------------|-----------------------|
| Lot No. B. | Rehana Ramlogan - Rajnath & Ors. | C.T. Vol. 3936 fol. 399 | 2,550.3m ² |
| Lot No. A. | Rajendra Ramlogan & Joy Ramlogan | C.T. Vol. 4065 fol. 379 | 573.7m ² |

662599
 1123288
 WGS 84

SEE BK 1395:69

Renuka, Ryan & Rissa Ragbir

Approved *[Signature]*
 Director of Surveys
 2003.9.18

SCALE 1:2000
 Distances are in Metres

Bearings are based on Solar Observations.
 ○ Denotes Iron put except otherwise stated.
 Plan of a Parcel of land coloured pink in the Ward of Naparima
 Containing zero point two six five two hectare.
 Surveyed by me, with due authority, in January, 2000
 In accordance with Regulations 25(1) of the Land Surveyors' Regulations 1998,
 I certify that this plan is correct.

Checked by *[Signature]* 02/08/03. *[Signature]*
 Entered on *[Signature]* 20.07.2003
 Trinidad & Tobago Land Surveyor 20th July 2002



Renuka Ramtegan-Ragbir, Ryan Ragbir and Rosa Ragbir

12 AUG 2002
Lands and
Surveys
Division

12 AUG 2002
Lands and
Surveys
Division