

Process ID#66219
R.P.O. Vol. 54 Fol. 137
C.T. Vol. 1388 Fol. 353
U.P.R.N. No.


1308

Ward of Siparia
County of St. Patrick
Cadastral Sheet G.12.G 63E
/

Vol. 4613 fol. 387

See BK. 1141 fol. 66

Original BK 930:4

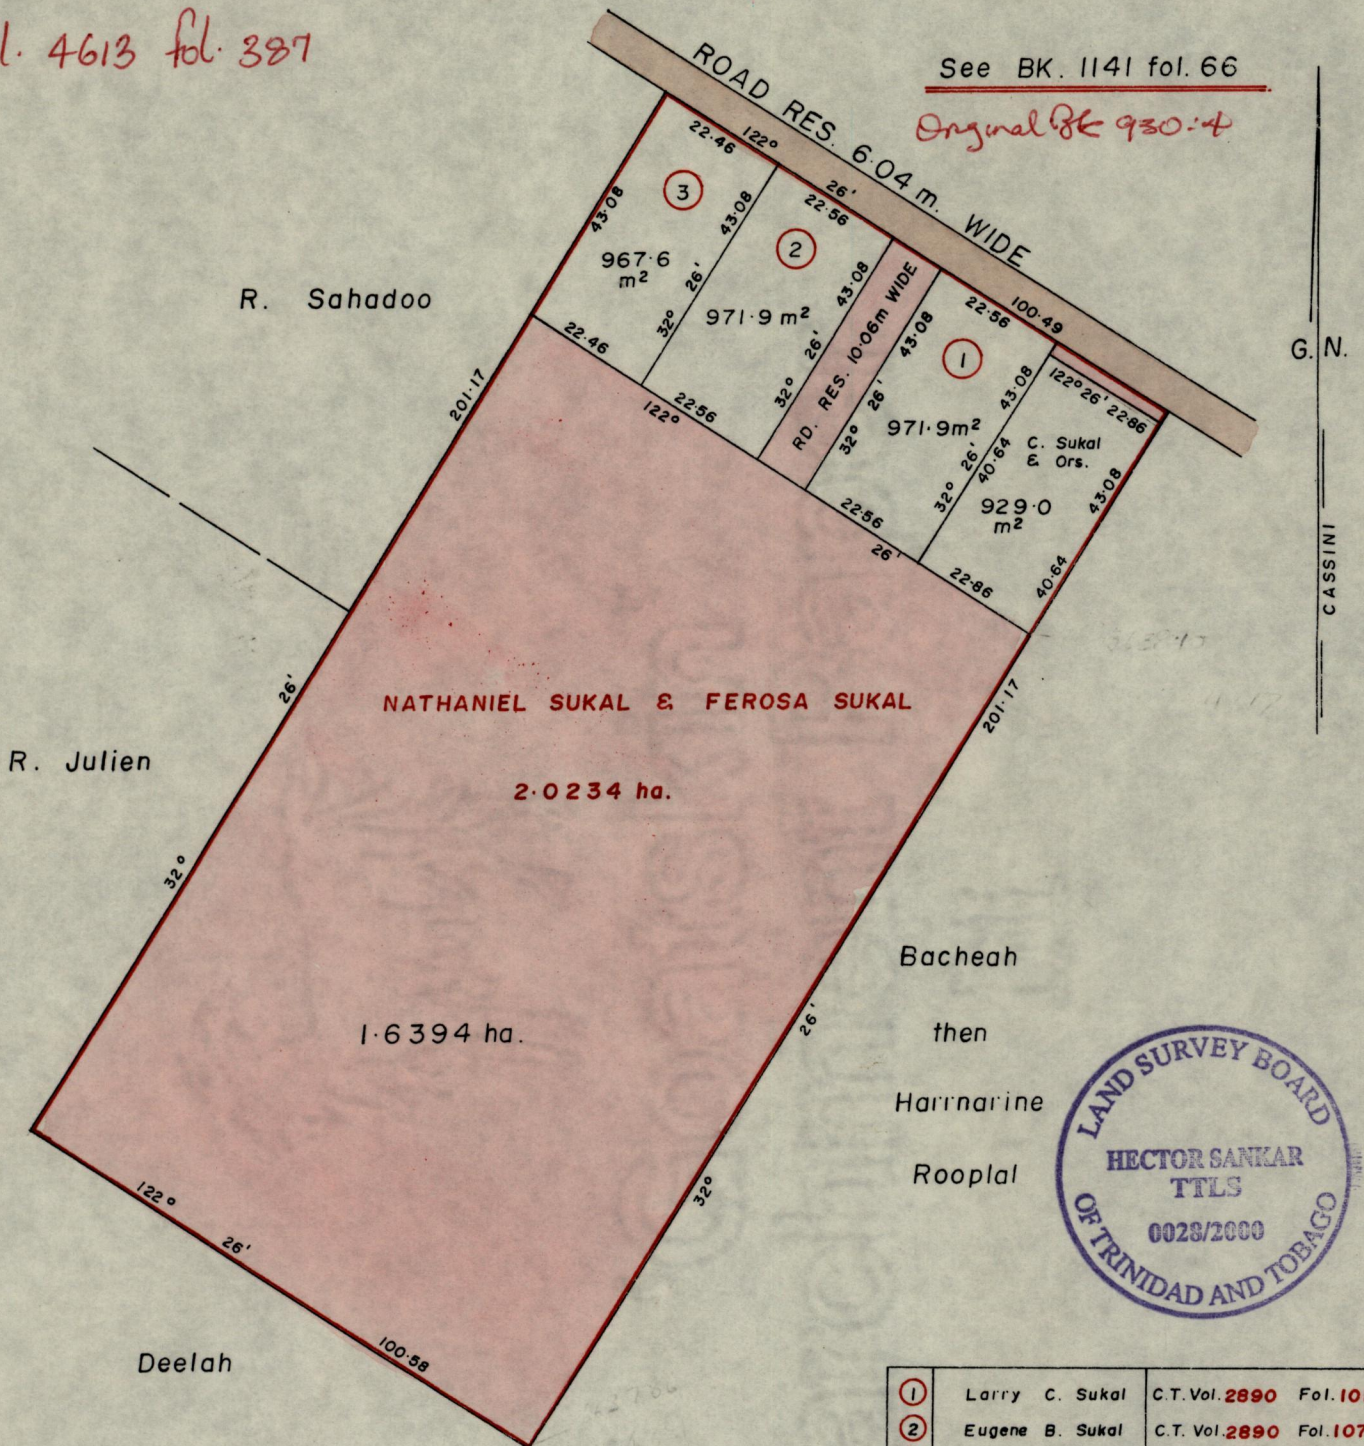

| | | |
|---|----------------------|-------------------------|
| ① | Larry C. Sukal | C.T. Vol. 2890 Fol. 101 |
| ② | Eugene B. Sukal | C.T. Vol. 2890 Fol. 107 |
| ③ | Alfred J. Sukal | C.T. Vol. 2890 Fol. 113 |
| | Clinton Sukal & Ors. | C.T. Vol. 2643 Fol. 503 |

Approved by

[Signature]

Director of Surveys 4
2007 9.18

Clinton, Larry, Alfred, David Anderson and Eugene Barry Sukal

SCALE:- 1/2500

Distances are in metres

Note: To obtain compass bearings add/ subtract 4 minutes

This is a true copy of a diagram of Two Point Zero Two Three Four Hectares originally transferred granted to NATHANIEL SUKAL AND FEROSA SUKAL shewing a portion coloured pink and containing One Point Six Three Nine Four Hectares being the remainder after four previous transfers of another portion of land

In accordance with Rule 25 (1) of the Land Surveyors' Regulations 1998, I certify that this plan is correct.

Checked by *[Signature]*

Entered on *[Signature]*

[Signature]

Trinidad & Tobago Land Surveyor 10th December 19 2000