


R.P.O. Vol. 549
C.T. Vol.

Fol. 185
Fol.

Ward of Cunupia
County of Caroni
Cadastral Sheet D.4.E. $\frac{24E}{3/d}$

VIDE BK.295 FOL.80

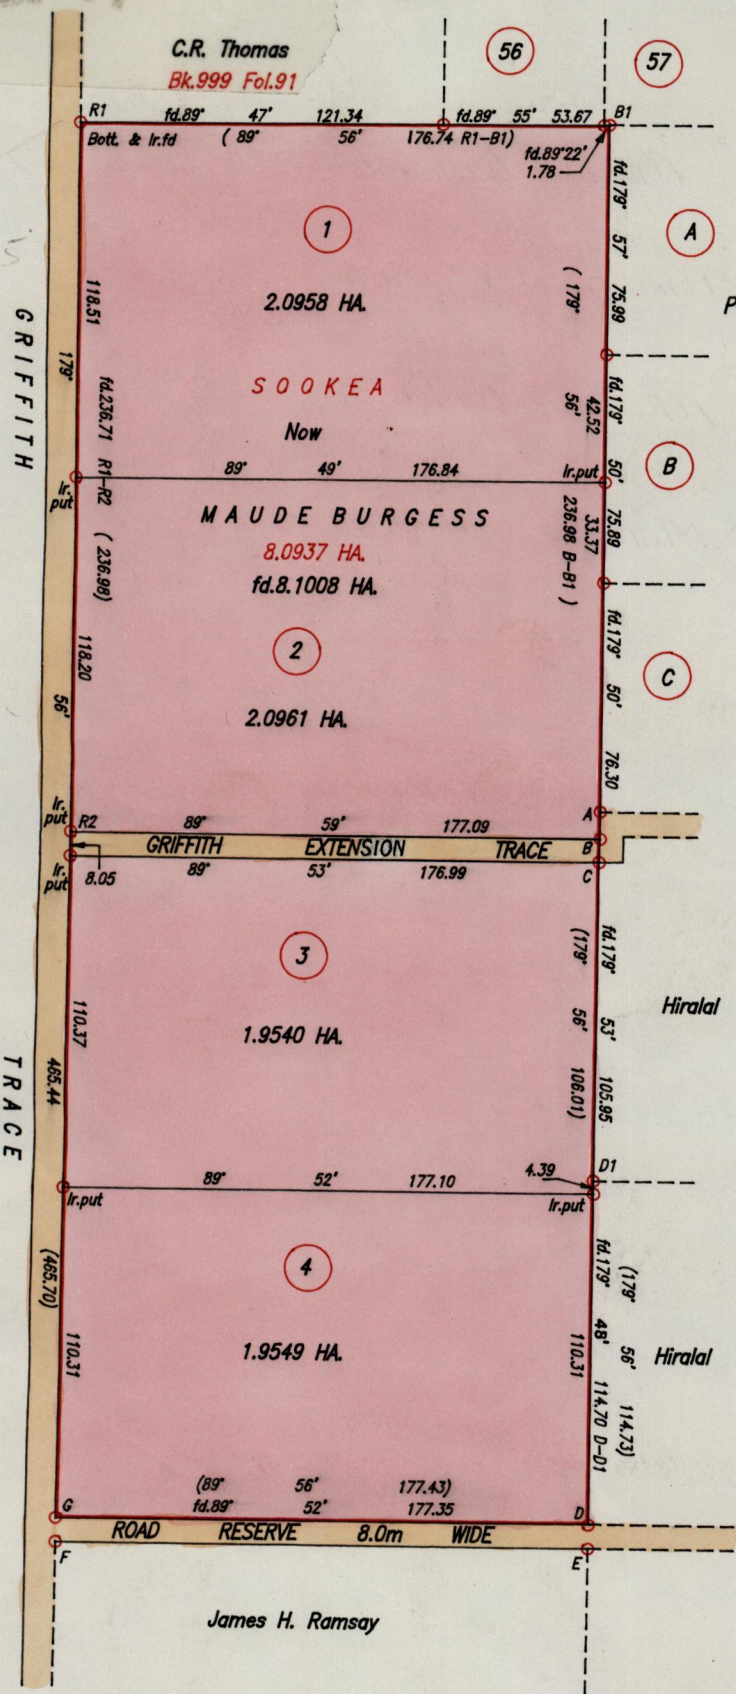


Parmanand Maharaj

Now

Jankee & Ors.
Bk.1141 Fol.186

LEGEND

A - B	fd.179° 32'	9.05
B - C	fd.180° 41'	7.73
D - E	fd.180° 00'	8.03
	(179° 56'	8.05)
F - G	fd.359° 47'	8.10
	(359° 56'	8.05)

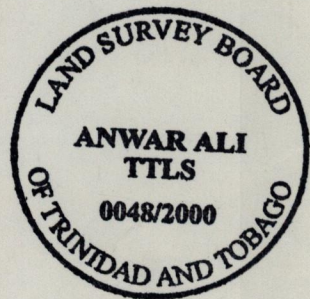

681 925
1167 121
1167 121
1167 121

Approved *[Signature]*
Director of Surveys 2000.9.28

SCALE 1:2500
Distances are in metres

○ Denotes Iron found except where otherwise stated
Bearings are based on Solar Observations
PLAN of 4 Parcels of land coloured pink in the Ward of Cunupia
Containing together eight point one zero zero eight hectares
Surveyed by me, with due authority, in September 1999 at the request of Rita Baptiste
In accordance with Rule 25 (1) of the Land Surveyors' Regulations 1998.
I certify that this plan is correct.

Checked by 21.00.09.07 *[Signature]*

Entered on 22.10.2003 Trinidad & Tobago Land Surveyor. . . . 4th July 2000.
PATH = P3 C:\DRAWINGS\R-BAPTISTE.DWG

Original bk. 295 fol 88

- 1 Vol 4588 Fol 217 Matthew Williams ✓
- 2 Vol 4588 Fol 231 MATTHEW WILLIAMS ✓
- 3 Vol 4588 Fol 243 Matthew Williams ✓
- 4 Vol 4588 Fol 259 Matthew Williams ✓



5 JUL 2000
Lands and
Surveys
Division