


Vol. 4501 7d. 457

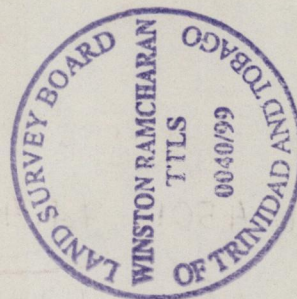


Ward of Charuma.  
County of Nariva  
Cadastral Sheet H.1.L. 55D  
2/d

AB =	158° 22'	16.44
BD =	89° 55'	3.36
CD =	158° 19'	13.34
CE =	122° 42'	5.83
AC =	122° 42'	5.34

R.P.O. Vol. 241  
C.T. Vol. 2713  
Vol. 4501  
Fol. 341  
Fol. 317  
fol 457  
Process ID# 66487

S.O.No. 361/09  
Bk. 370/319  
POOLE  
LAZZARI ROAD  
10.06m

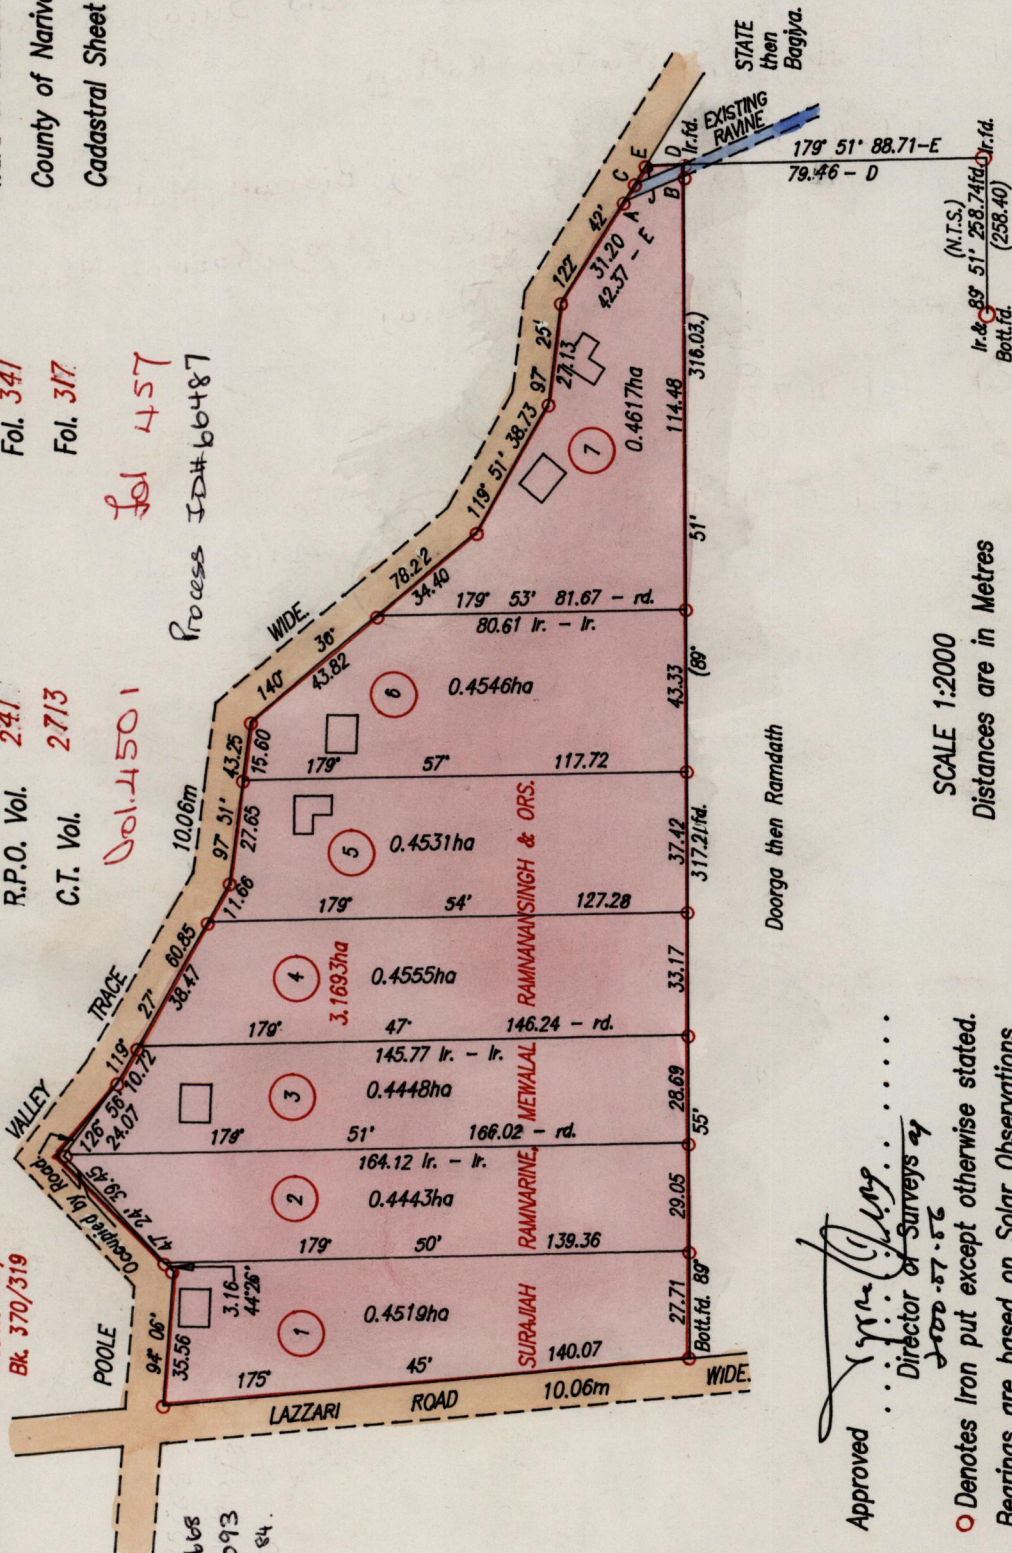

SCALE 1:2000  
Distances are in Metres

Approved  
*[Signature]*  
Director of Surveys  
2000-07-06

○ Denotes Iron put except otherwise stated.  
Bearings are based on Solar Observations  
PLAN of 7 Parcels of land coloured pink in the Ward of Charuma.  
Containing together three point one six five nine hectares.  
Surveyed by me, with due authority, in January, 1999  
I certify that this plan is correct in accordance with Rule 25(1) of  
The Land Surveyor's Regulations 1998.

Checked by N. Ramcharan  
Entered 10.05.2013  
Trinidad & Tobago Land Surveyor 26<sup>th</sup> February, 1999

6415 668  
1137093  
WUS 84.

original Bk. 370 fol. 319

LOT 1, Vd. 4501 7d. 467 Mewalal Ramnansingh -

LOT 2, Vd. 4501 7d. 469 Surajiah Ramnarine -

LOT 3, Vd. 4501 7d. 471 Deoraj Ramatahal and Surajiah Ramnarine

LOT 4, Vd. 4501 7d. 473 Sumintra Rattan -

LOT 5, Vd. 4501 7d. 475 Moonasar Maraj, Bisram Maharaj, Samdai  
Basdeo, Rautee Patraj, Koomal Maharaj  
and Cintra Maraj -

LOT 6, Vd. 4501 7d. 477 Deokie Deokaram -

LOT 7, Vd. 4501 7d. 479 Mohanya Ramsumairsingh -

