


Process ID# 66557

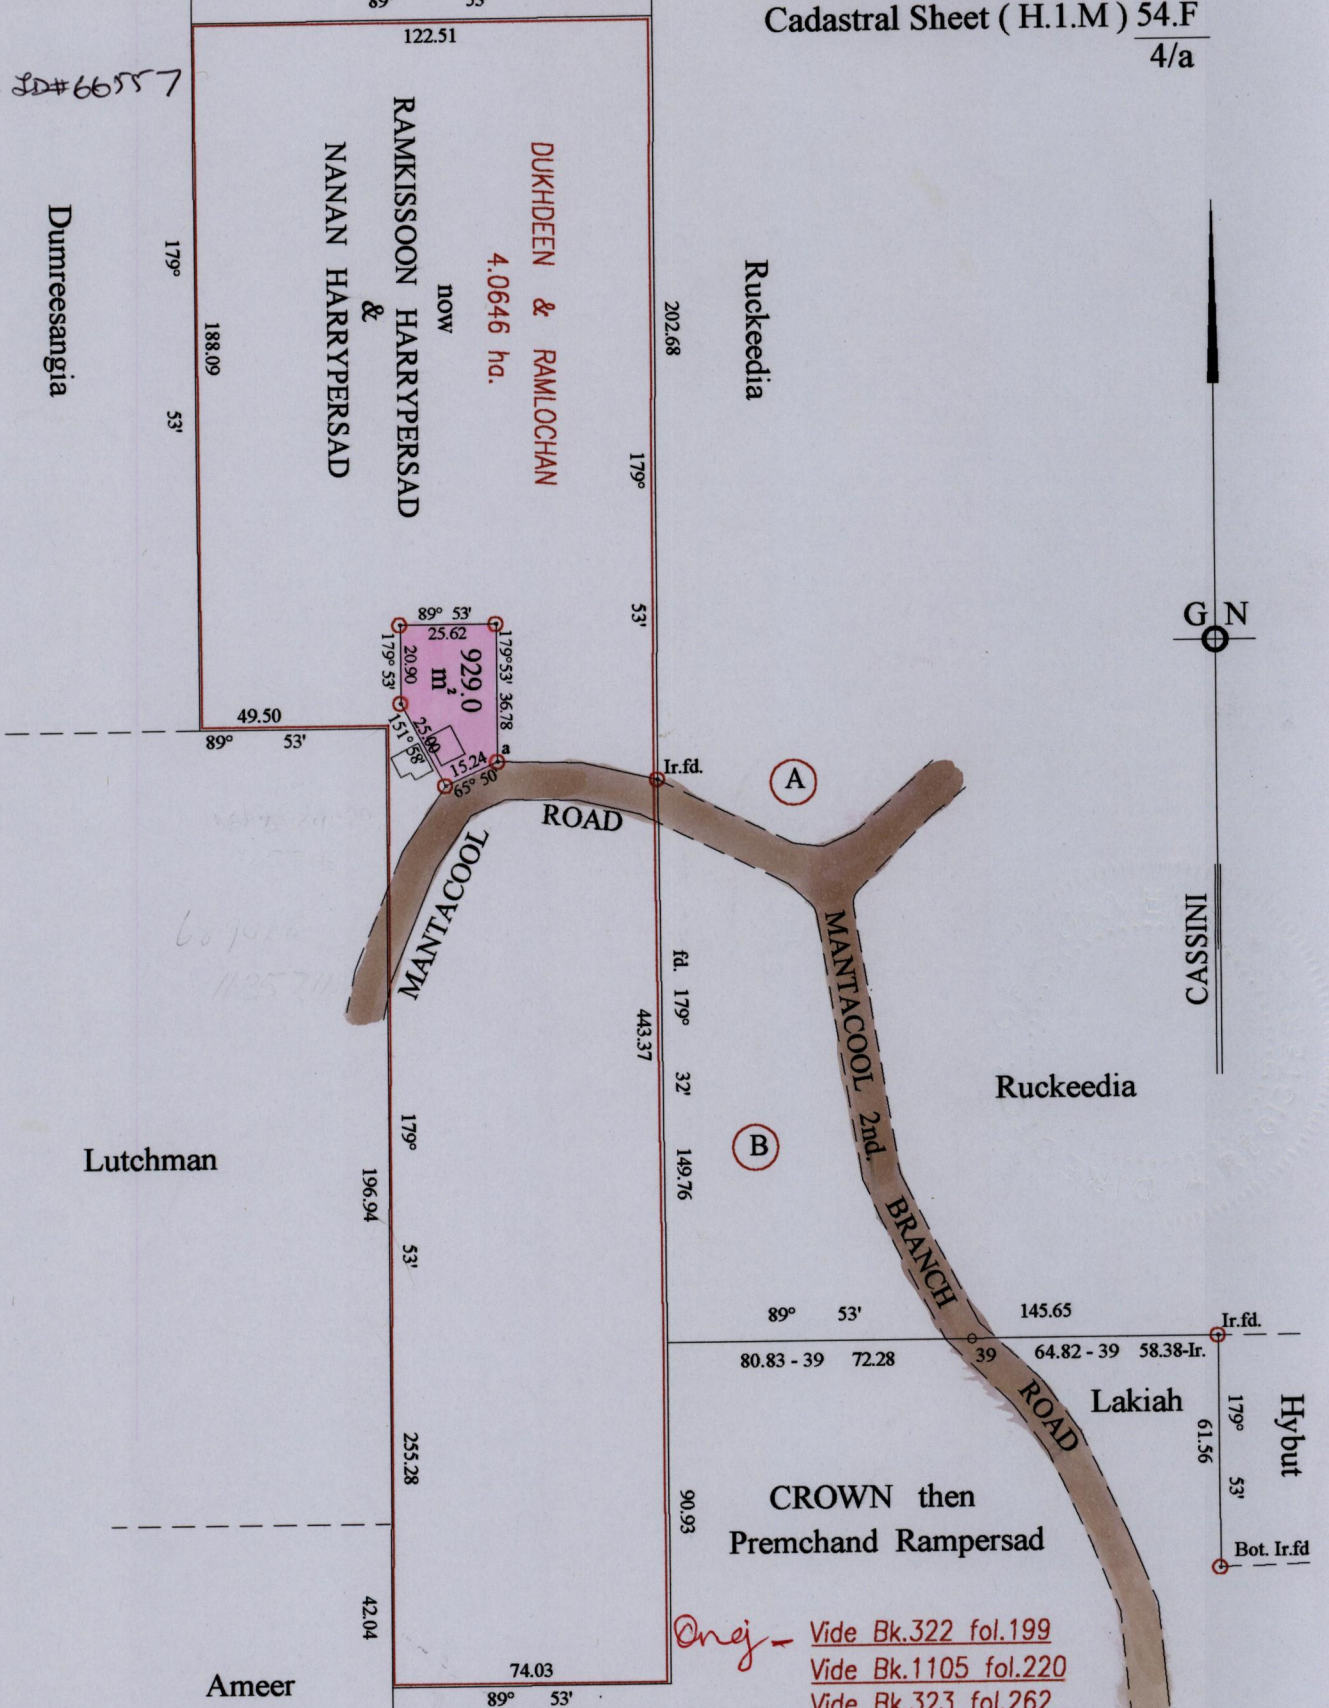

Onej - Vide Bk.322 fol.199
Vide Bk.1105 fol.220
Vide Bk.323 fol.262
Vide Bk.1141 fol.18

Approved *[Signature]*
Director of Surveys
2003-10-23

CROWN then
Premchand Rampersad

*Dhanrajee & Wendy Indira
Ramsaroop*

a - Ir.fid. 47° 00' 42.74

SCALE : 1:2000
Distances are in metres

○ Denotes Iron put except stated otherwise.

Note: Bearings are cassini grid based on solar observations

PLAN of a Parcel of land coloured pink in the Ward of Ortoire
Containing nine hundred and twenty nine point zero square metres
Surveyed by me, with due authority, in March 2000

In accordance with Regulation 25 (1) of the Land Surveyors' Regulations 1998,
I certify that this plan is correct.

Checked by *[Signature]* 8.10.03

Entered on *[Signature]* Trinidad & Tobago Land Surveyor 6.09.2003

