



Vol 4517 fol 255

Process ID#66561

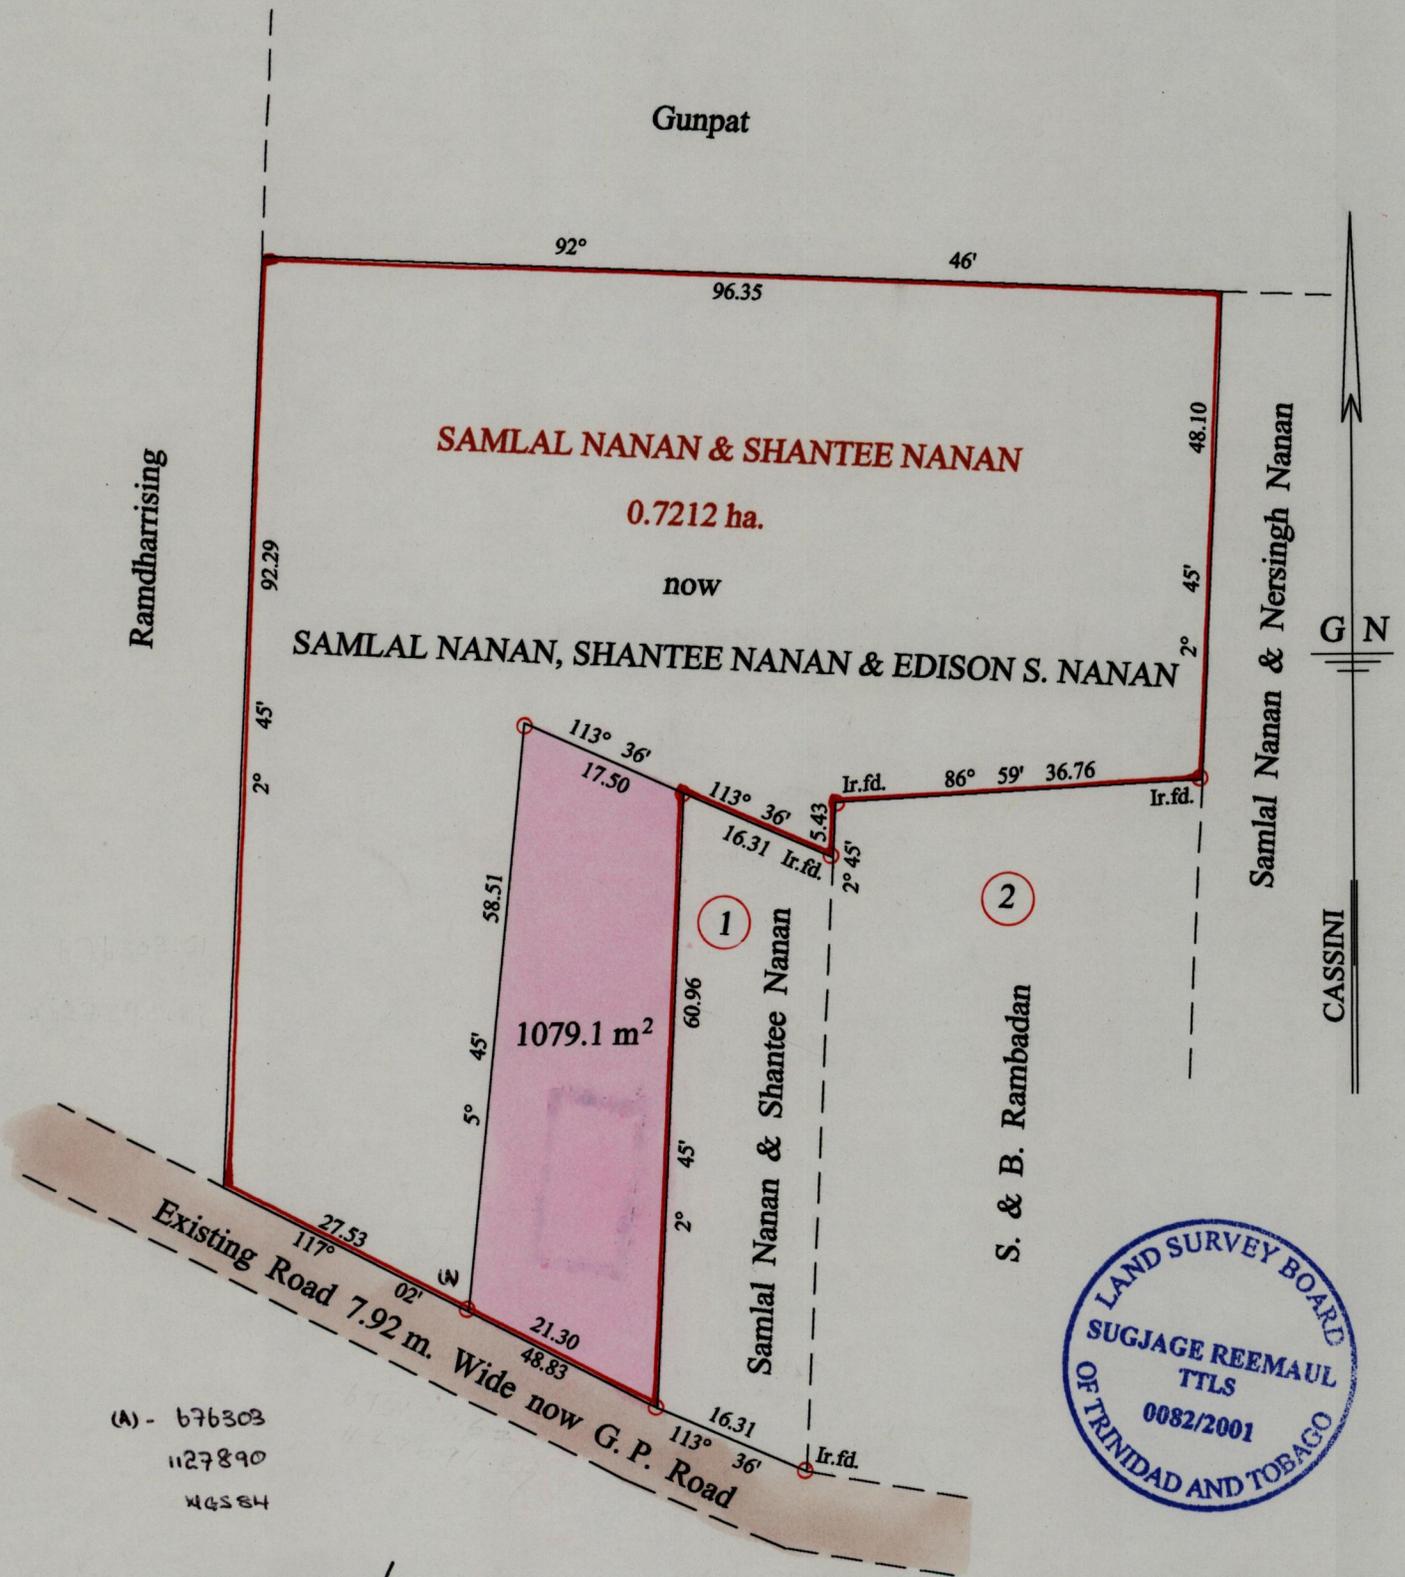

- (A) - 676303
- 1127890
- 145584

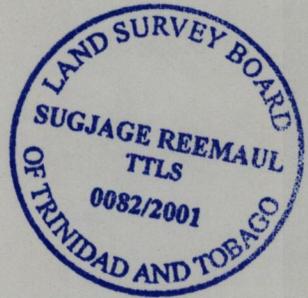

Approved *[Signature]*
 Director of Surveys
 2002.09.30

Vide Bk. 1196 fol. 297

Edison Saith Nanan

○ Denotes Iron put except stated otherwise.

SCALE : 1:750

Note: Bearings are cassini grid based on solar observations Distances are in metres

PLAN of a Parcel of land coloured pink in the Ward of Naparima

Containing one thousand and seventy nine point one hectares

Surveyed by me, with due authority, in July 2001

In accordance with ^{Regulation} 25 (1) of the Land Surveyors' Regulations 1998,

I certify that this plan is correct.

Checked by *[Signature]* *[Signature]*

Entered on *[Signature]* 09.09.2003 Trinidad & Tobago Land Surveyor *[Signature]*, July, 2001