

1308

176

Process ID# 66599

Vol 4521 Fol 433

R.P.O. Vol. 173 Fol. 441



C.T. Vol. 3285 Fol. 379

Vide Bk.1179 fol.76 Orig.

Ward of Cocal

County of Nariva

Cadastral Sheet E.22.N. & H.3.B. 55C  
4/c

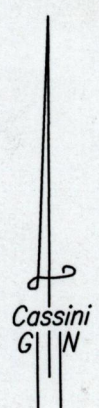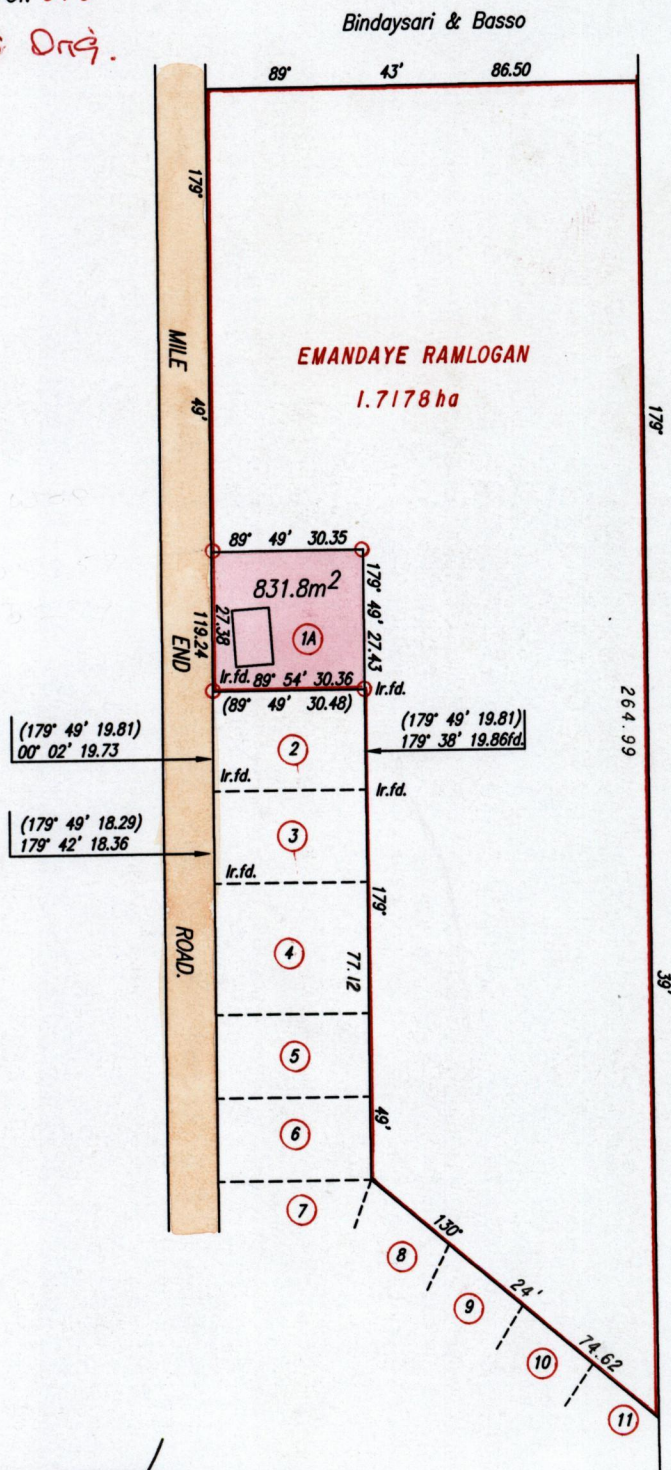

Sahalee, Basso

& Ors.



Approved

*[Signature]*  
 Director of Surveys  
 25/12/23

○ Denotes Iron put except otherwise stated.  
 Bearings are based on Solar Observations

PLAN of a Parcel of land coloured pink in the Ward of Cocal  
 Containing eight hundred and thirty one point eight square metres.  
 Surveyed by me, with due authority, in November 2001  
 In accordance with Regulation 25(1) of the Land Surveyors' Regulations 1998,  
 I certify that this plan is correct.

Checked by: M.M. 12/12/02

Entered on *[Signature]*

*[Signature]*  
 R. Deonanan

Trinidad & Tobago Land Surveyor 22<sup>nd</sup> April 2002  
 PATH = EV700 C:\Drawings\ERamlogan.dwg

SCALE 1:1500  
 Distances are in Metres

Devarand Ramlogan and Dhanmatee Ramlogan

26 APR 2002  
Lands and  
Surveys  
Division