

R.P.O. Vol. 78 Fol. 449

C.T. Vol. 1854 Fol. 369

Vol. 4535 Fol. 579


Ward of Siparia

County of St. Patrick

Cadastral Sheet (G.13.M) 63.E.
4/c

Process 106662

Jane R. Seesaran, Jaimungal Seesaran
& Isaac D. Seesaran

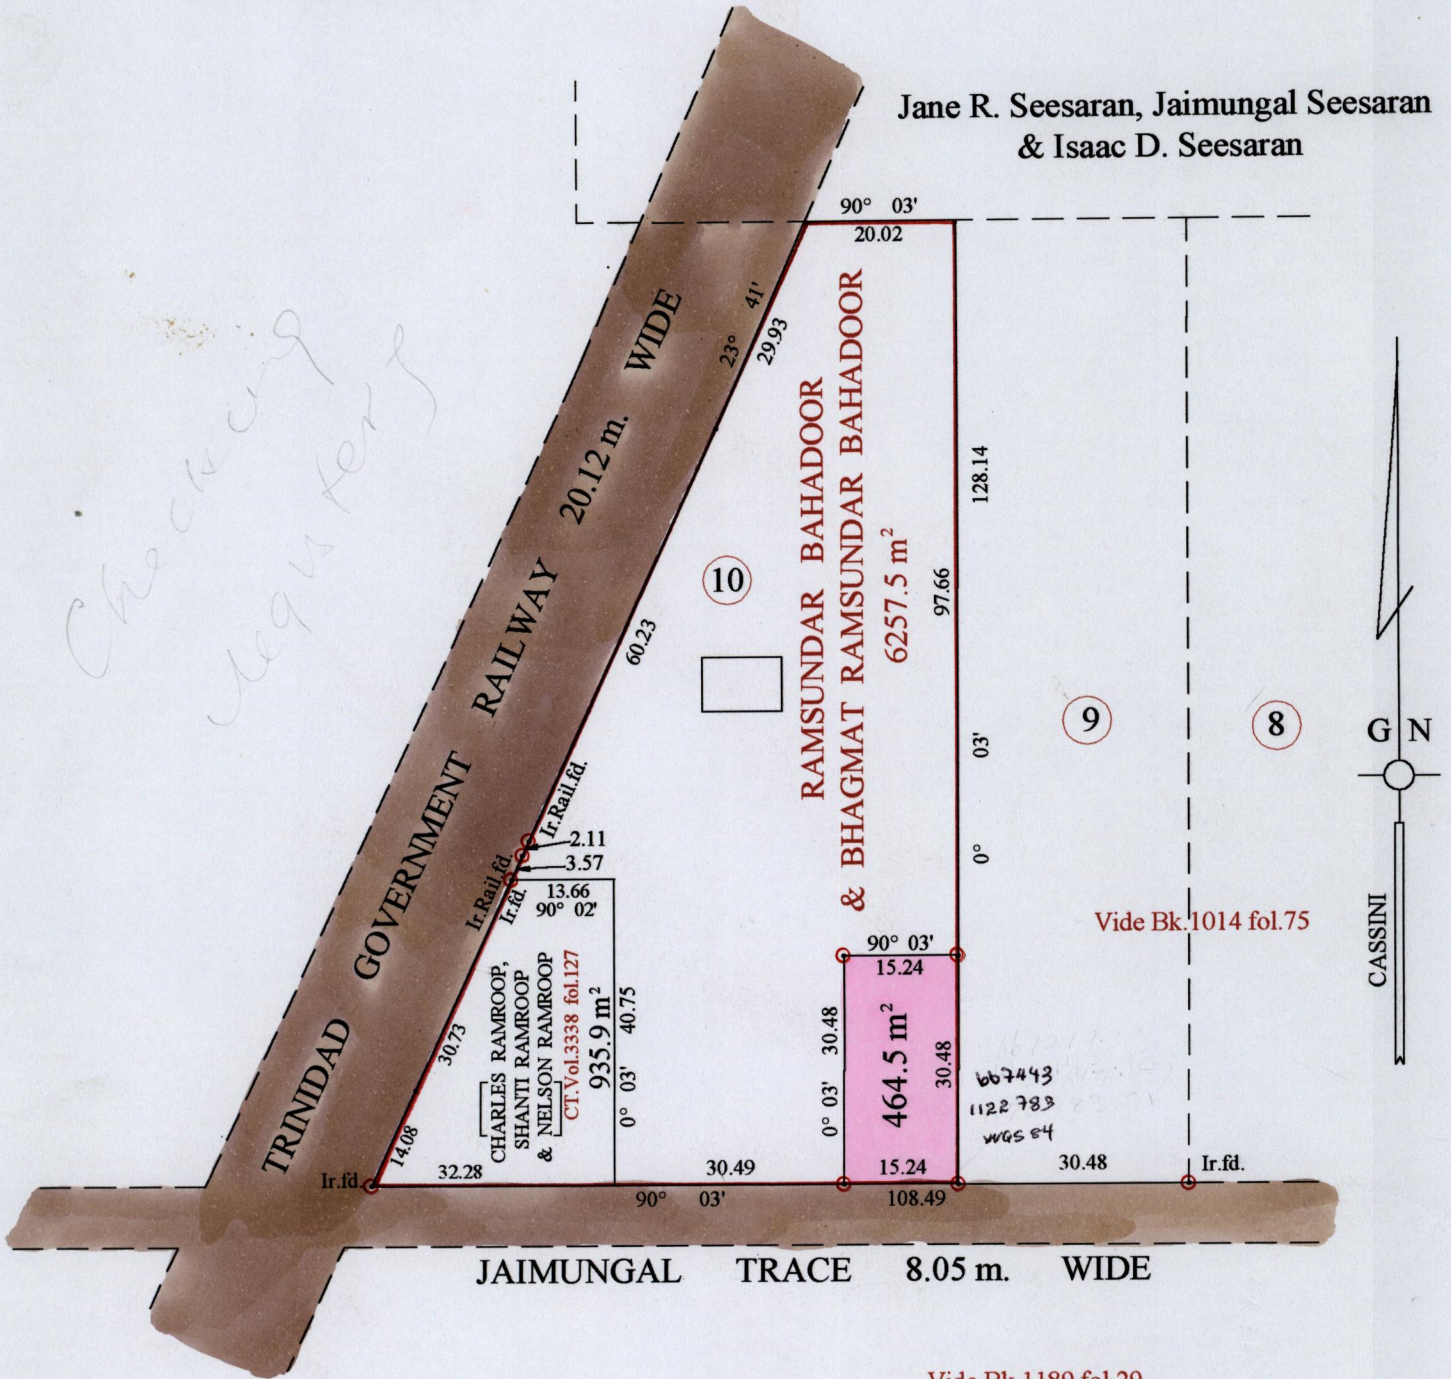

Approved *[Signature]*
Director of Surveys
2003.12.02

○ Denotes Iron put unless stated otherwise.


SCALE : 1:1000

Note: Bearings are cassini grid based on solar observations

Distances are in metres

PLAN of a Parcel of land coloured pink in the Ward of Siparia
Containing four hundred and sixty four point five square metres
Surveyed by me, with due authority, on the 6th June 2000

In accordance with Regulation 25 (1) of the Land Surveyors' Regulations 1998,
I certify that this plan is correct.

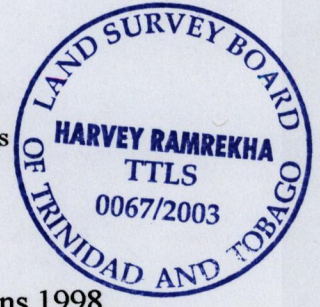

Checked by *[Signature]* 26-11-03

Entered on CM.S. 10.09.2003 Trinidad & Tobago Land Surveyor 11.06.2003