

Process ID#66617

R.P.O. Vol 82

Fol 249

C.T. Vol 301

Fol 495

Vol. 4536


Fol. 205

Ward of Siparia

County of St. Patrick

Cadastral Sheet (G.13. 1) 63F  
4/b

Original Bk 1211:174

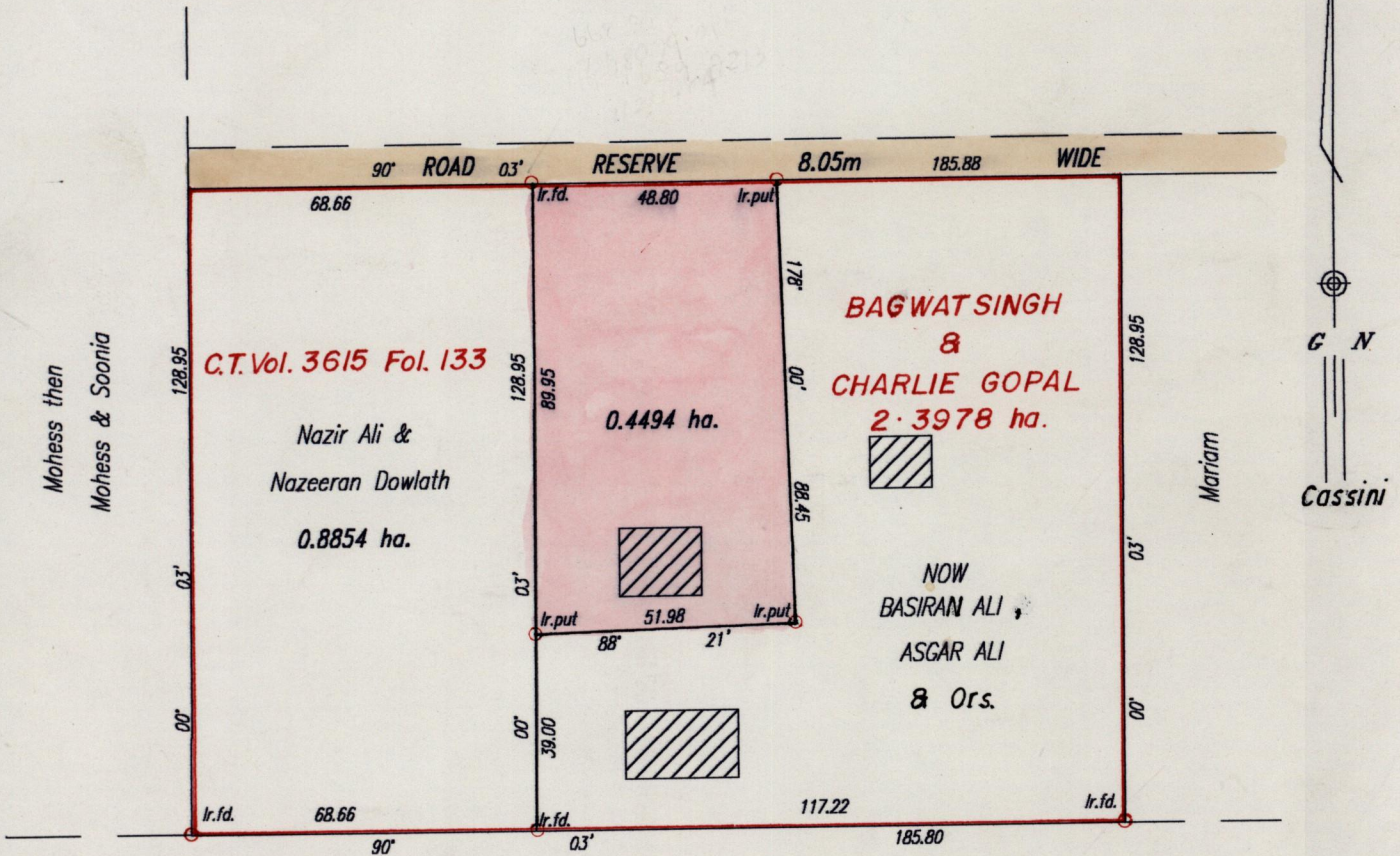

Chas. Boyce then  
Shakuntala R. Maharaj

Wahid Ali  
Bk. 1196 Fol. 247

SCALE 1/1500

Approved by *[Signature]*  
Director of Surveys  
98.10.27

Note: To obtain compass bearings subtract 3 minutes. Distances are in metres

Plan of a parcel of land coloured pink in the Ward of Siparia

Containing zero point four four nine four hectare

Surveyed by me, with due authority in, July, 1995

I, certify that I have complied with rule 76 under section 14 (2) (d) of the Land Surveyors' Ordinance 1952, and that this plan is correct.

Checked by *[Signature]* 98.10.12

*[Signature]*

Entered on *[Signature]* 11.09.2013

Land Surveyor Trinidad & Tobago 8/8/1997