

R. P. O. Vol. 403 Fol. 61


Cadastral Sheet C22J. 25E/2d
1a

Vol. 4577 Fol. 1738


Ward of Manzanilla

County of St. Andrew

Process 66618

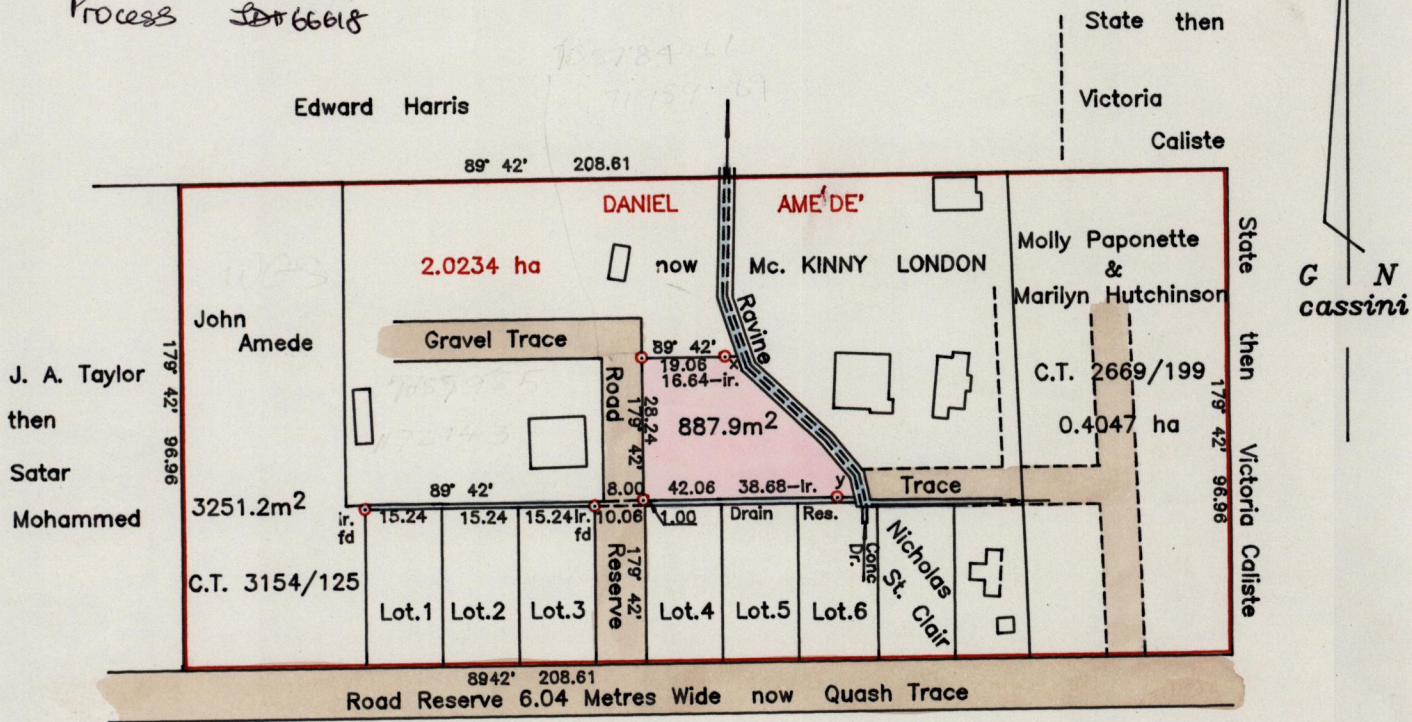

Parcel	Name	Area	C.T.
Lot. 1	Stephen Patrick	468.7m ²	2699/207
Lot. 2	Brenda Sylvester Charles Leroy Charles	467.8m ²	2888/199
Lot. 3	Shaffiat Hosein & Rabeyoon Hosein	467.8m ²	2945/249
Lot. 4	Lystra Sylvester	471.9m ²	3196/117
Lot. 5	Cecil Sampson	473.3m ²	3097/389
Lot. 6	Hollis St. Clair	465.0m ²	3531/269
	Nicholas St. Clair	464.5m ²	2412/293

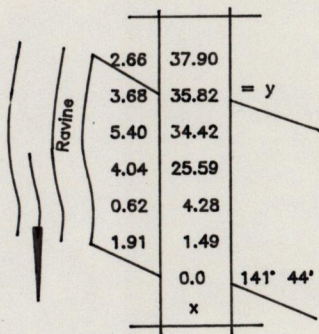

Approved *[Signature]*

Director of Surveys
7 980116

Bearings are based on Solar Observations.

Allister & Seretsee London

SCALE 1/1500

Distances are in metres

PLAN of a parcel of land coloured pink in the Ward of Manzanilla
Containing eight hundred and eighty-seven point nine square metres
Surveyed by me with due authority in July 1995

I certify that I have complied with rule 76 under Section 14 (2) (d) of the
Land Surveyors' Ordinance 1952, and that this plan is correct.

Checked by *[Signature]*

[Signature]

Entered RMIS 27.09.2013

Land Surveyor, Trinidad. 8th July 1995

[Signature]

AMEDEI