

Vol 4526 Fol 39

R.P.O. Vol. 708 Fol. 149
C.T. Vol. Fol.



Process ID# 66622

1308

191

Cadastral Sheet B.23.A. 24 A
Ward of Tacarigua
County of St. George

Original Vide : Bk. 656 Fol. 120
Bk. 1256 Fol. 33

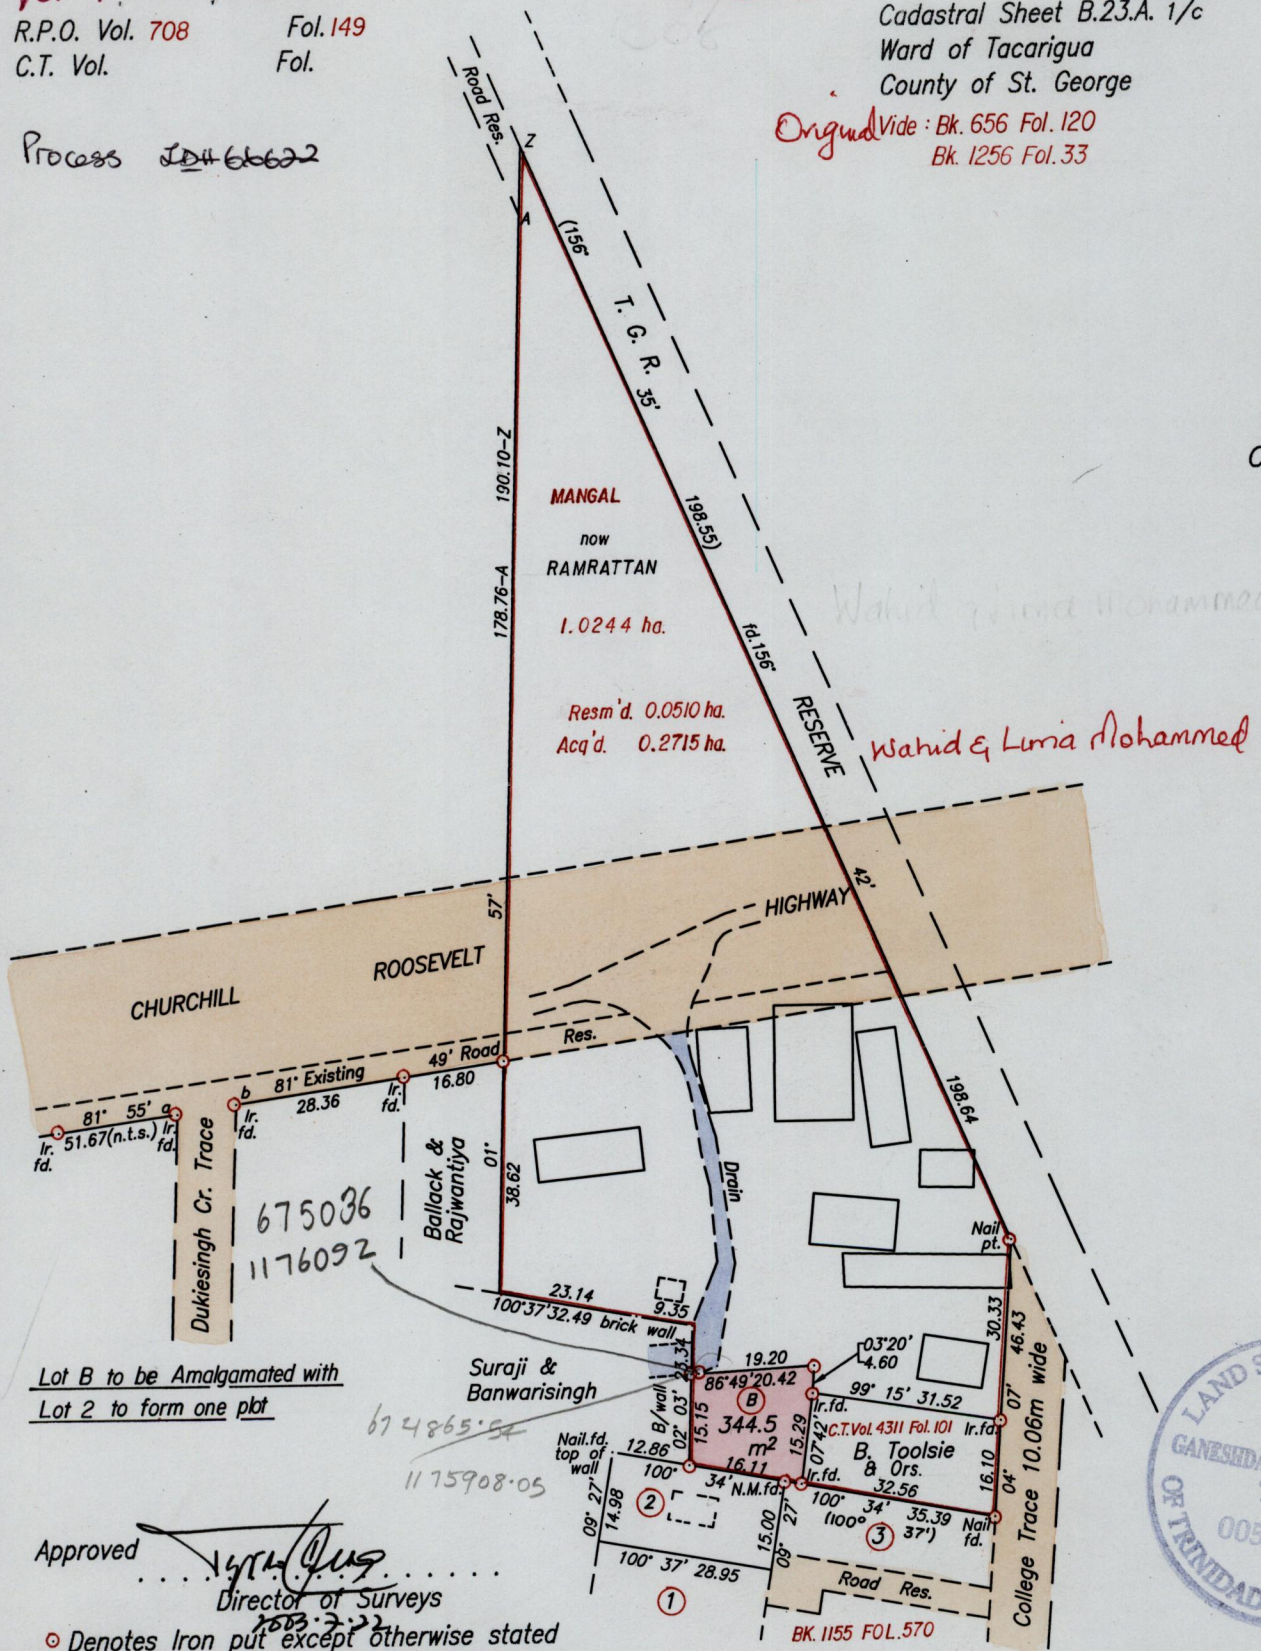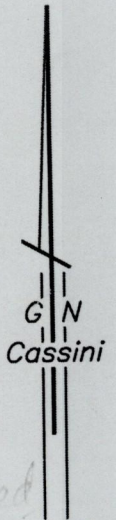

Lot B to be Amalgamated with
Lot 2 to form one plot

Approved *[Signature]*
Director of Surveys

○ Denotes Iron pit except otherwise stated
Bearings are based on solar observations
Plan of a Parcel of land coloured pink in the Ward of Tacarigua
Containing three hundred and forty four point five square metres
Surveyed by me, with due authority, on December 20th. 2001
In accordance with Regulation 25(1) of the Land Surveyors' Regulations 1998,
I certify that this plan is correct.



a-b 81' 10' 9.87
SCALE 1/1250
Distances are in metres

Entered on *[Signature]*
Checked by *[Signature]* 15 Feb 03
Trinidad & Tobago Land Surveyor *[Signature]* 20/9/2002