


Vol 4524 Fol 389
 R.P.O. Vol. 267 Fol. 165
 C.T. Vol. Fol.
 Process ID # 66652
 Ref. Bk. 1148 / 202
 Bk. 1117 / 71
 Bk. 425 / 258

12/11/147

Ward of Siparia
 County of St. Patrick
 Cadastral Sheet 63F, 64D, G.14.M.
 4/8 3/6

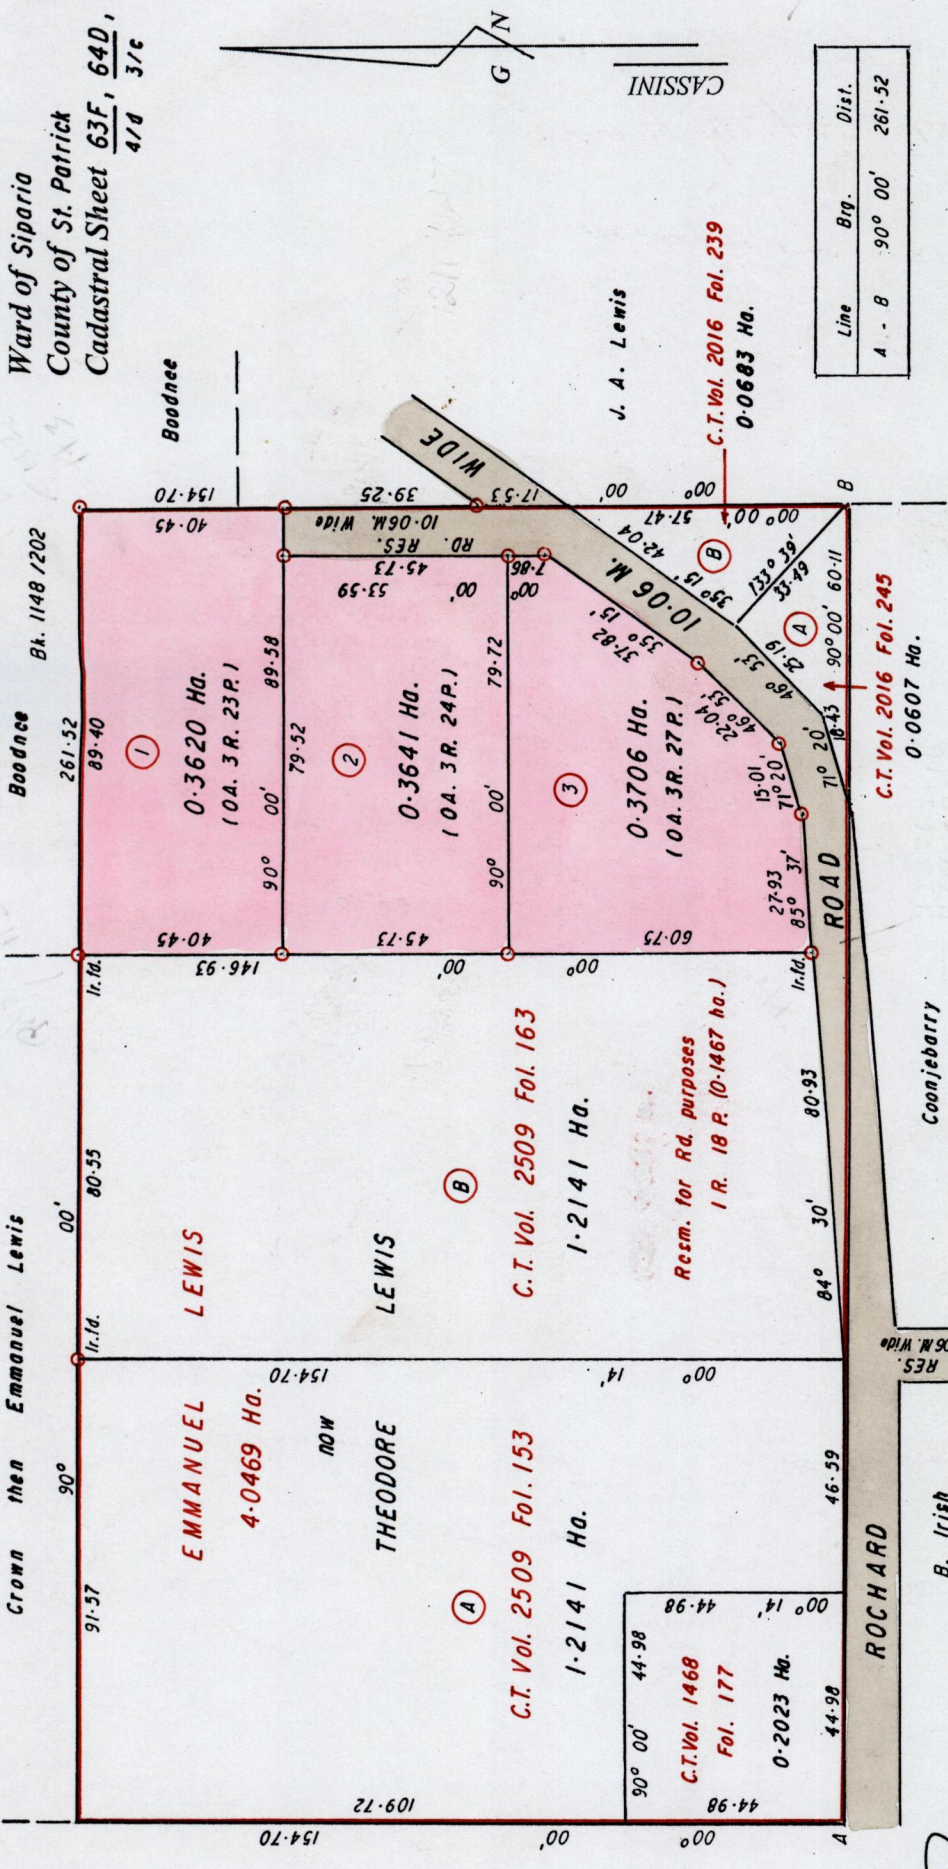

Line	Brng.	Dist.
A - B	90° 00'	261.52

SCALE 1:1500

○ Denotes Iron put unless otherwise stated



Approved *[Signature]*
 7 Director of Surveys 2003.4.11
 Bearings are Cassini Grid based on Solar Obs. minutes

Distances are in METRES

PLAN of 3 Parcels of land coloured PINK in the Ward of Siparia
 Containing together one point zero nine six seven hectares
 Surveyed by me, with due authority, in October 2001
 In accordance with Regulation 25 (1) of the Land Surveyors' Regulations 1998, I certify that this plan is correct.

Checked by *[Signature]* 2003.4.11
 Entered *[Signature]* 26/09/13
 Trinidad and Tobago Land Surveyor 2002

Original Sur Bk 425: 258

- 1 Vol 4524 Fol 393 Alice Cooper ✓
- 2 Vol 4524 Fol 359 Hetty Herrera ✓
- 3 Vol 4576 Fol 475 LIONEL LEWIS. ✓

9 DEC 2002
Lands and
Surveys
Division