

Process 66155

R.P.O. Vol. 147 Fol. 153
C.T. Vol. 1819 Fol. 153

Vol. 4502 fol. 431

1308


2

GRACE GOCOOL &
KENT RAHIM
432.8 m²
C.T. Vol. 4107 Fol. 209

1256.82

625-2-09
11214-93-70

a-b 16° 51' 63.97

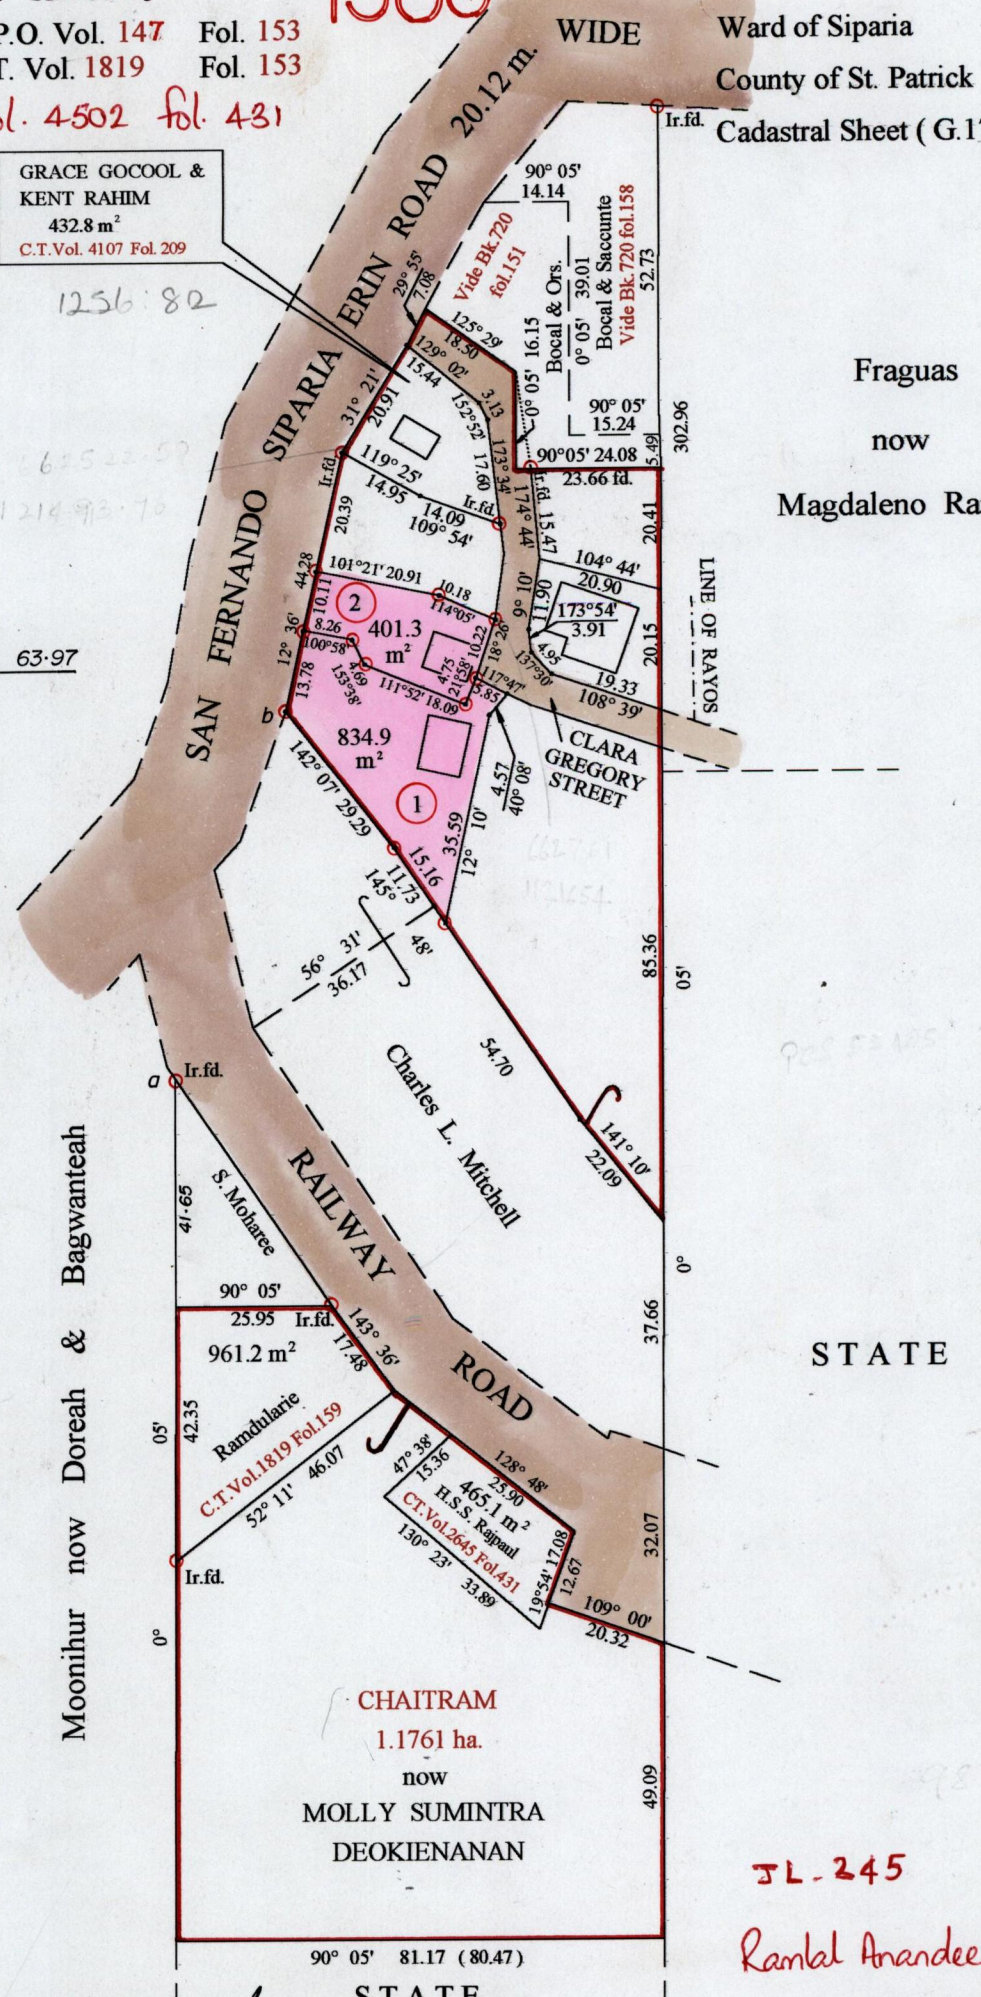

Ward of Siparia
County of St. Patrick
Cadastral Sheet (G.17.B) 73.A
2/b

Fraguas
now
Magdaleno Rangel



CASSINI

STATE

CHAITRAM
1.1761 ha.
now
MOLLY SUMINTRA
DEOKIENANAN

JL-245

Ram Lal Anandee & Rosey Copilah

Vide Bk. 1005 fol. 149

Approved
Director of Surveys

○ Denotes Iron put except stated otherwise.

Note: Bearings are cassini grid based on solar observations Distances are in metres

PLAN of 2 Parcels of land coloured pink in the Ward of Siparia
Containing together one thousand two hundred and thirty six point two square metres
Surveyed by me, with due authority, on the 22nd. September 2000
In accordance with Regulation 25 (1) of the Land Surveyors Regulations 1998,
I certify that this plan is correct.

Checked by
21.10.10

Entered on Trinidad & Tobago Land Surveyor 21.12.2001

SCALE 1:1250



Original Survey Bk 983:51

1 - Vol. 4502 fol. 439

Ramlal Anandee and Rosey Copilah

2 - CT. VOL. 5338 fol. 525

PETER ROGERS

8 JAN 2002
Lands and
Surveys
Division