

Process LD#66384

R.P.O. Vol. 175 Fol. 85



C.T. Vol. 3663 Fol. 325

Vol. 4685 Fol. 385

Ward of Siparia.

County of St. Patrick.

Cadastral Sheet G.13.G. 73C  
2/c

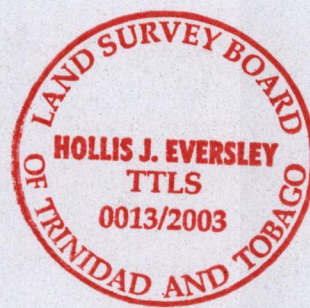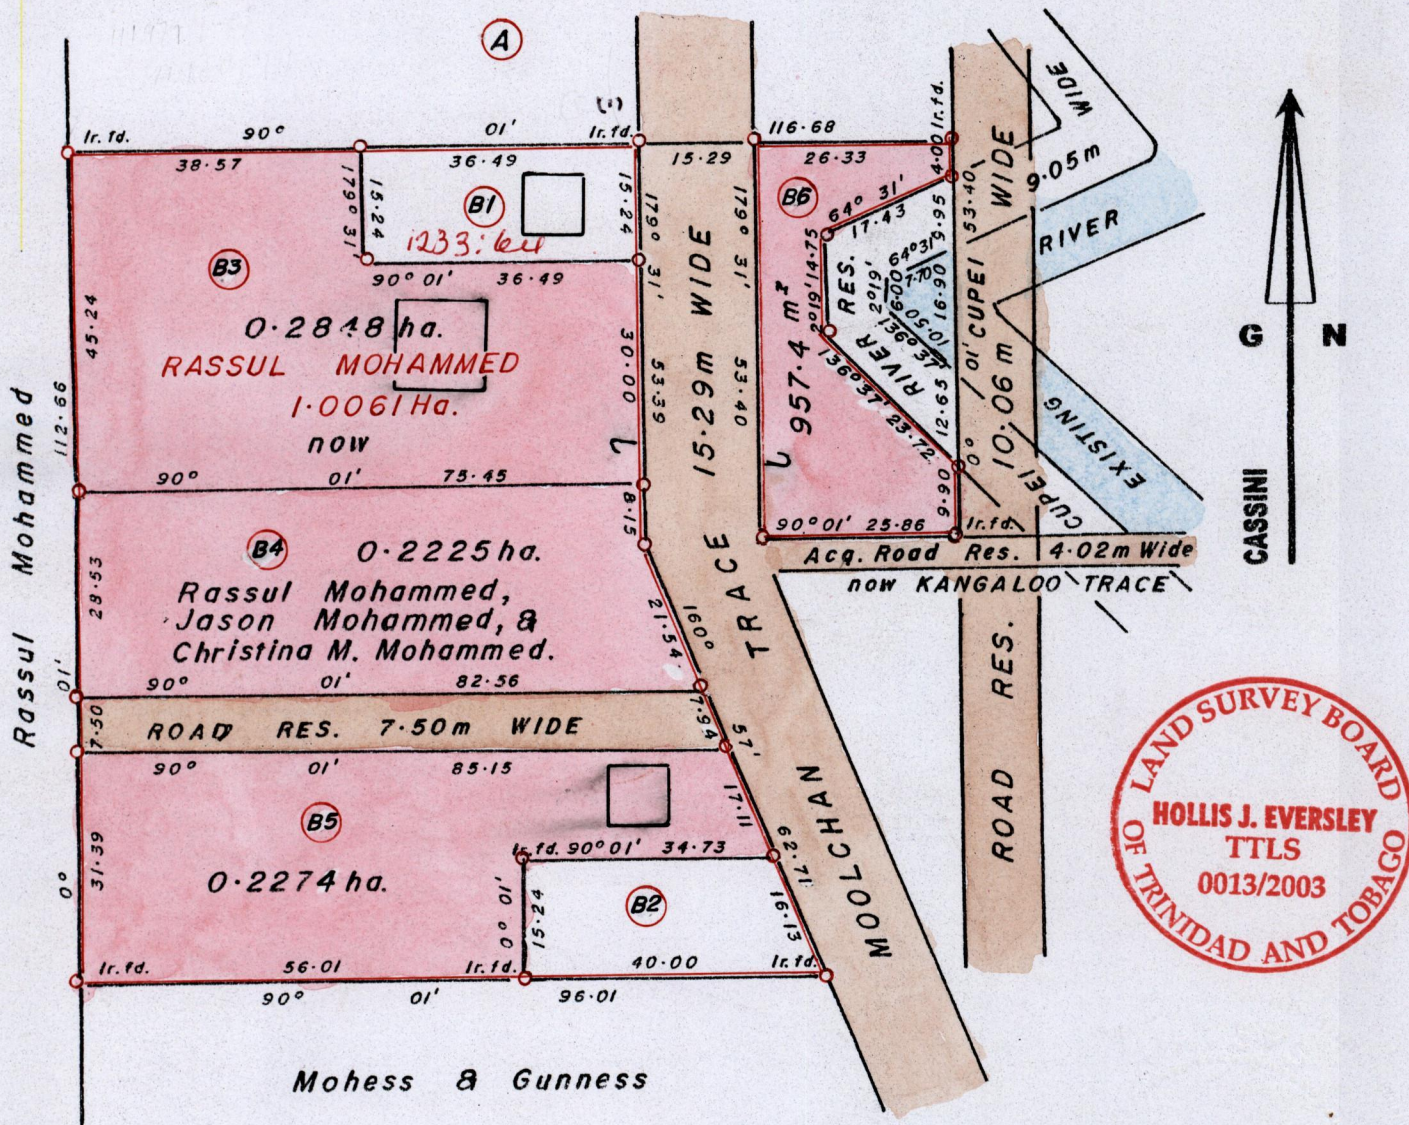

Lot B1 556 m<sup>2</sup> Rassul Mohammed & Sheryl Mohammed  
C.T. Vol. 3836 Fol. 345

Lot B2 569.4 m<sup>2</sup> Rassul Mohammed  
C.T. Vol. 3836 Fol. 353

(1) - 672275  
119960  
46384

Original Bk. 1219 : 106

Approved *[Signature]*  
Director of Surveys.  
2004/11/3

○ Denotes Iron Put except otherwise stated  
Distances are in METRES.

Scale 1 : 1000

Bearings are Cassini Grid based on Solar Observations.

PLAN of 4 Parcels of land coloured PINK in the Ward of Siparia.

Containing together zero point eight three zero four hectare.

Surveyed by me, with due authority, in June 2003.

In accordance with Reg. 25(1) of the Land Surveyors Regulations 1998,  
I certify that this plan is correct.

Checked by M.M. 12/10/04

Entered C.M.S. 18.09.2003 Trinidad and Tobago Land Surveyor *[Signature]* 2003.

Original Sur. Bk 1219 Fol 106

\* B1 - Vol. 3836 Fol. 345

RASSUL + SHERYL MOHAMMED ✓

B2 - Vol. 3836 Fol. 353

RASSUL MOHAMMED. ✓

\* ✓  
\* B3 - Vol. 4685 Fol. 413

RASSUL MOHAMMED + ORS. ✓

\* B4 -

\* ✓  
\* B5 - Vol. 4685 Fol. 407

RASSUL MOHAMMED, SHERYL MOHAMMED-RAMPERSAD  
and RAUASKA KERON RAMPERSAD.

\* ✓  
\* B6 - Vol. 4685 Fol. 399

JASON, JADE CHLOE + JOSH JASON MOHAMMED ✓

15 JAN 2004  
Lands and  
Surveys  
Division

1195/87