


Vol. 4537 fol. 223

Process ID#66264

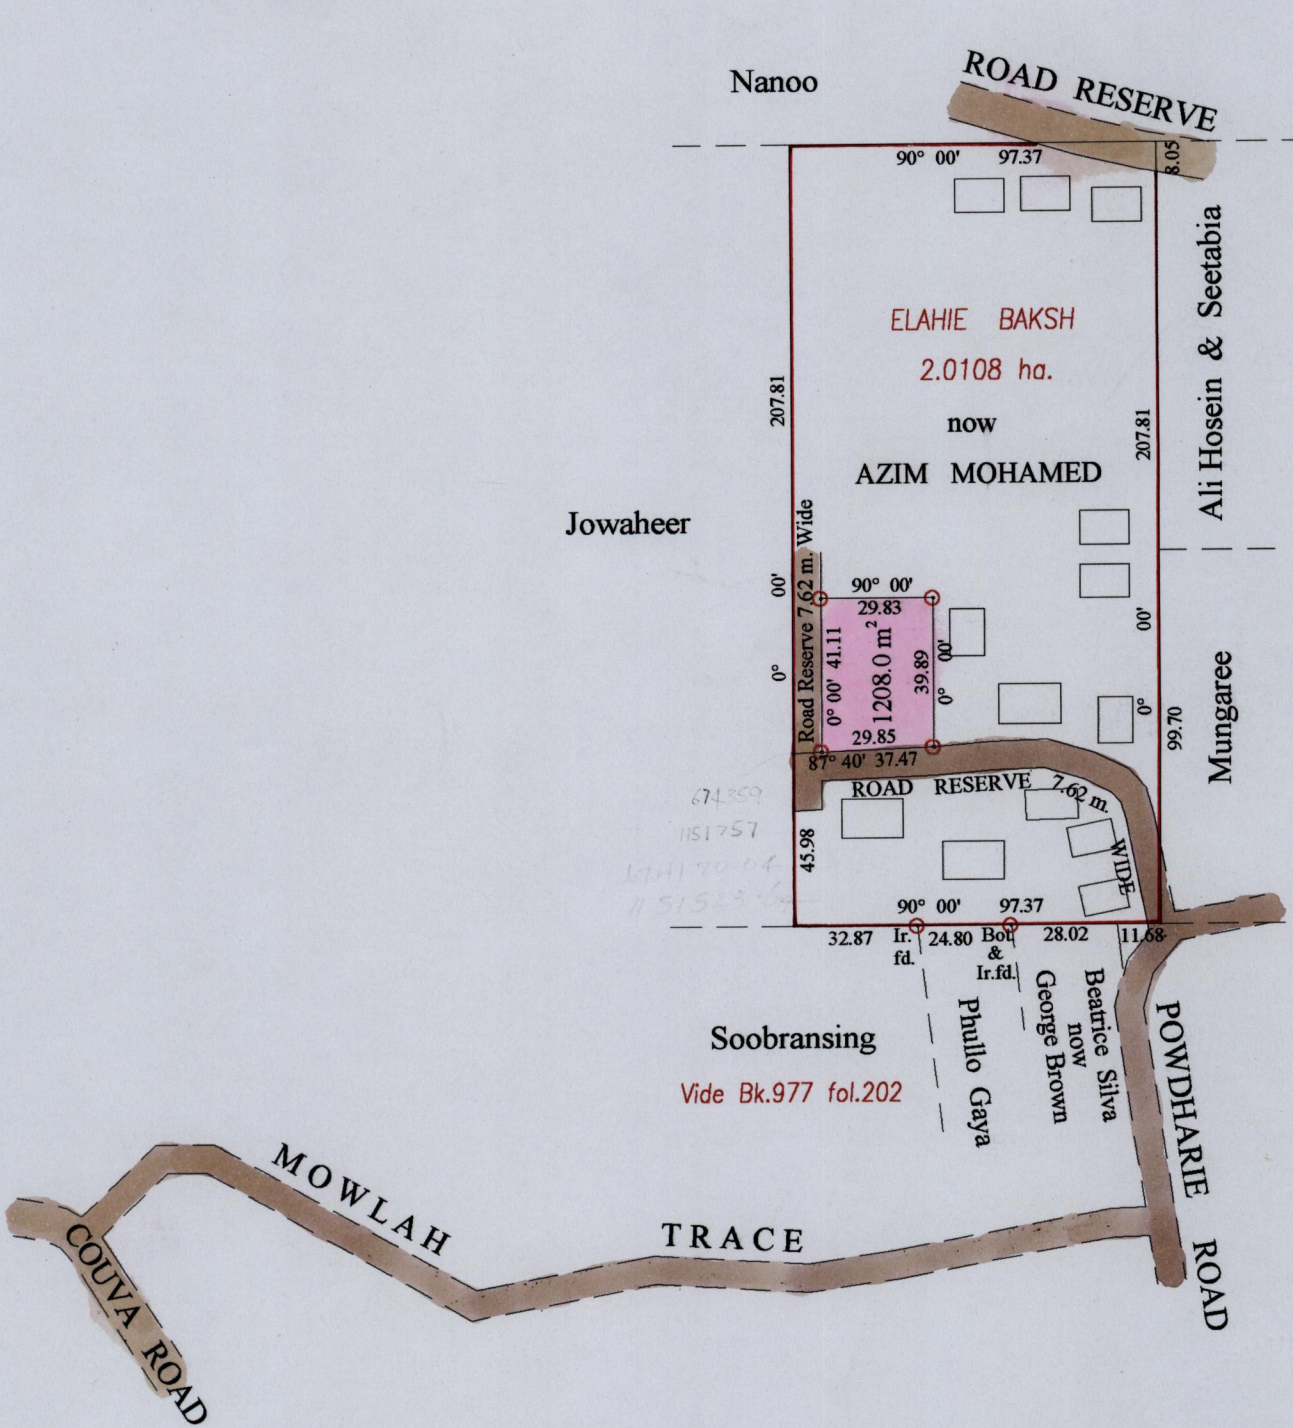

Vide Bk.246 fol.170 Orig. sur

Approved *[Signature]*
 Director of Surveys
 2003.12.02

Azim Mohamed

○ Denotes Iron put unless stated otherwise.

SCALE 1 : 2000

Note: Bearings are cassini grid based on solar observations

Distances are in metres

PLAN of a Parcel of land coloured pink in the Ward of Montserrat
 Containing one thousand two hundred and eight point zero square metres
 Surveyed by me, with due authority, on the 20th. July 2000

In accordance with Regulation 25 (1) of the Land Surveyors' Regulations 1998,
 I certify that this plan is correct.

Checked by *[Signature]* 26-11-03

Entered on *[Signature]* Trinidad & Tobago Land Surveyor 21.07.2003

