

**REMAINING PORTION**


R.P.O. Vol. 81 Fol. 305

C.T. Vol. 1735 Fol. 459

Vol. 4658 Fol. 455

Process #66157

Ward of Siparia.  
County of St. Patrick.  
Cadastral Sheet G.13.F. 63E. F  
2/d

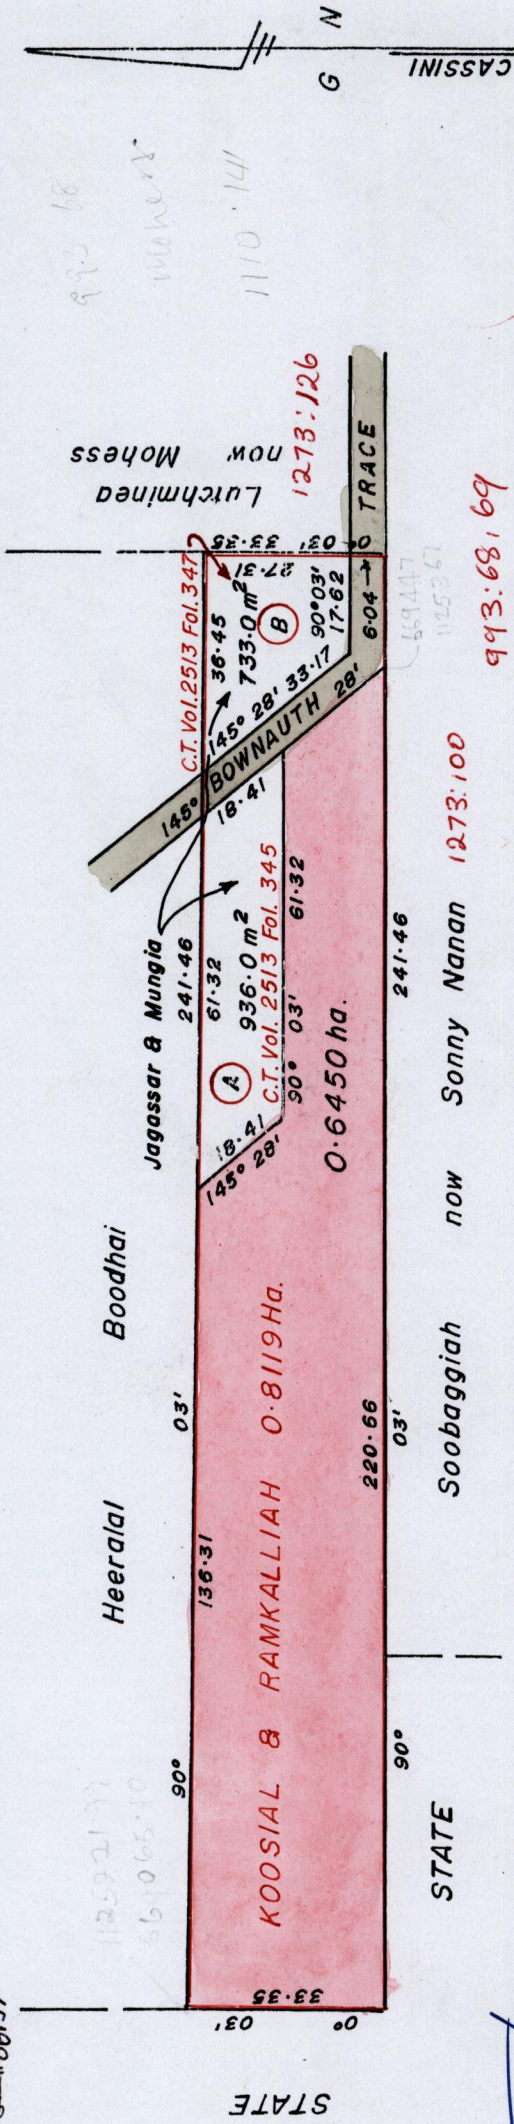

Approved .....  
Director of Surveys.  
2005.1.24


This is a true copy of a diagram of zero point eight one one nine hectare originally Transferred to KOOSIAL & RAMKALLIAH, showing a portion Coloured pink and containing zero point six four five zero hectare, being the Remainder after TWO previous transfers of another portion of the land, In accordance with Regulation 25(1) of the Land Surveyors' Regulations 1998, I certify that this Plan is correct.

Checked .....  
Entered .....  
2005.1.14

Trinidad and Tobago Land Surveyor .....  
10<sup>th</sup> October ..... 2004.

993:68169  
Bk. 390 : 73  
Bk. 881 : ~~67~~ 68 3

Scale 1 : 1250.  
Distances are in METRES.

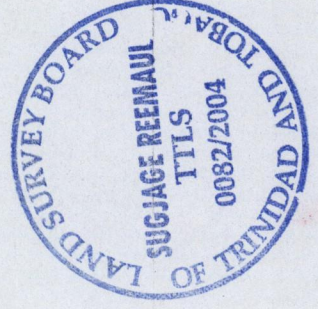

1308

3