

Process ID#66272

R.P.O. Vol. 173 Fol. 441

C.T. Vol. 3285 Fol. 379

Vide Bk. 1179 fol. 76 Original

" " 1271 " 199


Remaining Portion

Cadastral Sheet E.22.N. & H.3.B. 55C
4/c

Ward of Cocal

County of Nariva


VOL 4492 fol. 279

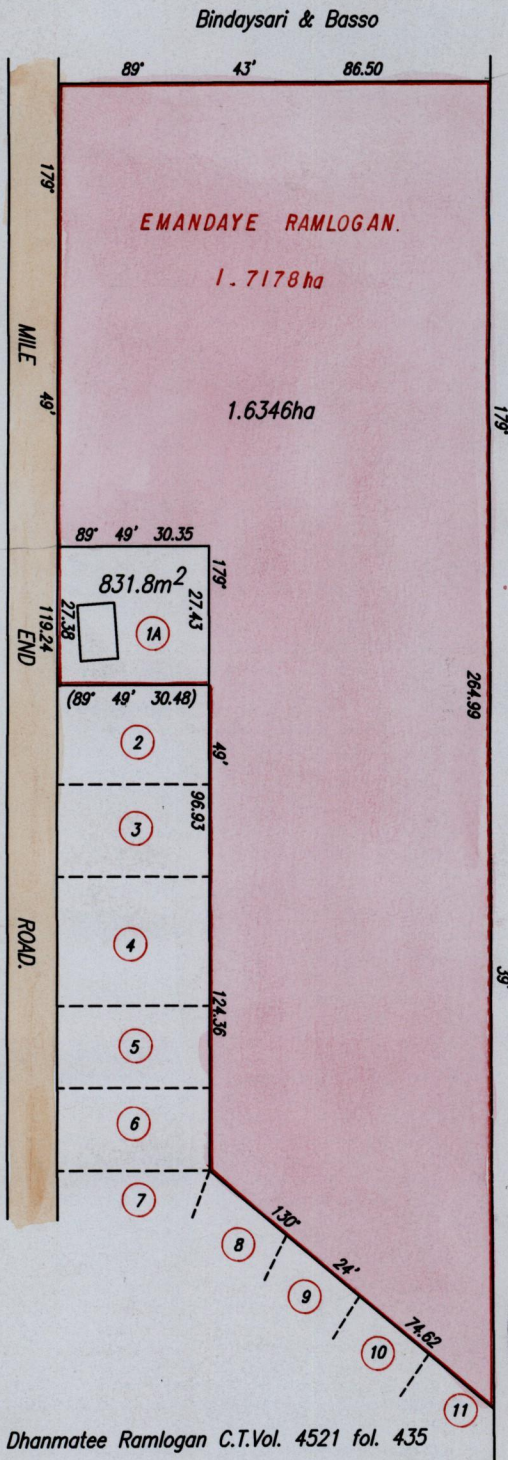

705771 88
110154 90

Cassini
G I N

Sahalee, Basso
& Ors.

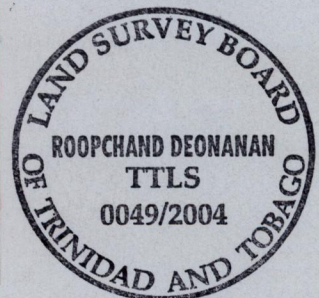

Lot No 1A Devanand Ramlogan & Dhanmatee Ramlogan C.T.Vol. 4521 fol. 435

SURESH RAMLOGAN.

Approved

[Signature]
 Director of Surveys
 2004 8 4

SCALE 1:1500

Distances are in Metres

This is a true copy of a diagram of a Parcel of land in the Ward of Cocal.
 Containing one point seven one seven eight hectares originally transferred to EMANDAYE RAMLOGAN
 Showing a portion coloured pink and containing one point six three four six hectares being the
 Remainder after one previous transfer of another portion of the land
 In accordance with Regulation 25(1) of the Land Surveyors' Regulations 1998,
 I certify that this plan is correct.

Checked by M.L. 26-7-04

[Signature]
 Director of Surveys

Entered on *[Signature]*

Trinidad & Tobago Land Surveyor . 22nd June . . . 2004
 PATH = EV700 C:\Drawings\ERamlogan.dwg.