

1308

47

Process ID#66311

R.P.O. Vol. 151

Fol. 1

C.T. Vol. 856

Fol. 317

U.P.R.N No.

Ward of Siparia



County of Victoria

Cadastral Sheet G.18.D. 73.C. 2/a

Vol. 4583 fol. 105

672575
1121083
NGS 84

Gibbs

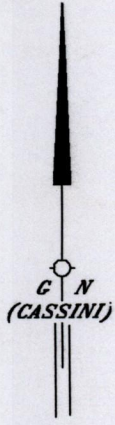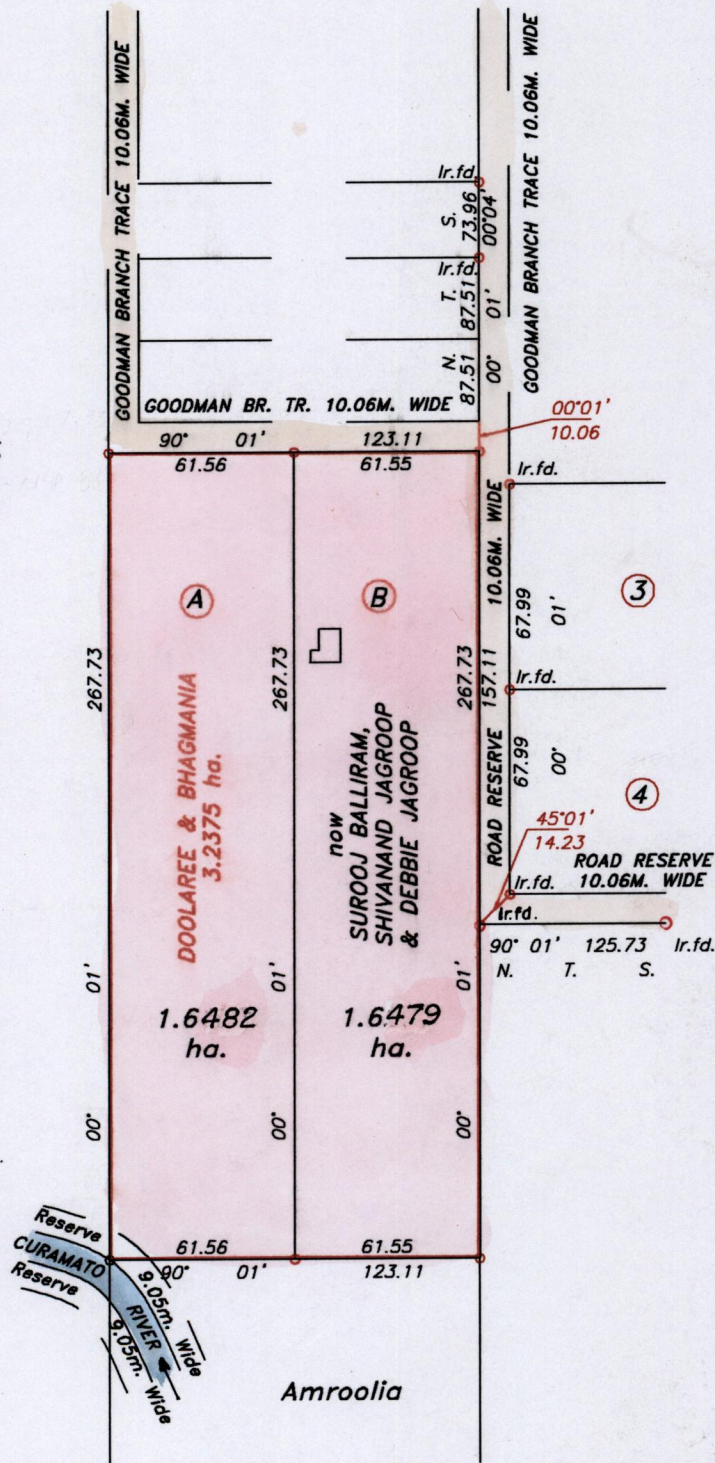

Approved

Director of Surveys

Denotes Iron pit except stated otherwise

Bearings are Cassini Grid based on Solar Observations

Plan of 2 Parcels of land coloured pink in the Ward of Siparia

Containing together three point two nine six one hectares

Surveyed by me, with due authority, in April 2002

In accordance with Regulation 25 (1) of the Land Surveyors' Regulations 1998,

I certify that this plan is correct.

Checked by 3m 13/01/04

Entered by 19.08.2013

Bk. 399 Fol. 53

SCALE 1/2500

Distances are in metres

Lawrence Clarke

Trinidad & Tobago Land Surveyor 2 April 2002

Lot (A) Vol. 4583 fol. 111 SHIVANAND & DEBBIE JAGROOP ✓

Lot (B) Vol. 4583 fol. 119 SUROOT & SAMDAYE BALLIRAM ✓

1289/11

16 APR 2003
Lands and
Surveys
Division