

1333 / 21500035  
1308

53


Process ID# 66183

R.P.O. Vol. 6  
C.T. Vol. 2546

Fol. 403  
Fol. 265

Cadastral Sheet D.8.H. 34 E  
1/a  
Ward of Chaguanas  
County of Caroni  
Vide: Bk. 1110 Fol. 212

VOL. 4605 Fol. 101

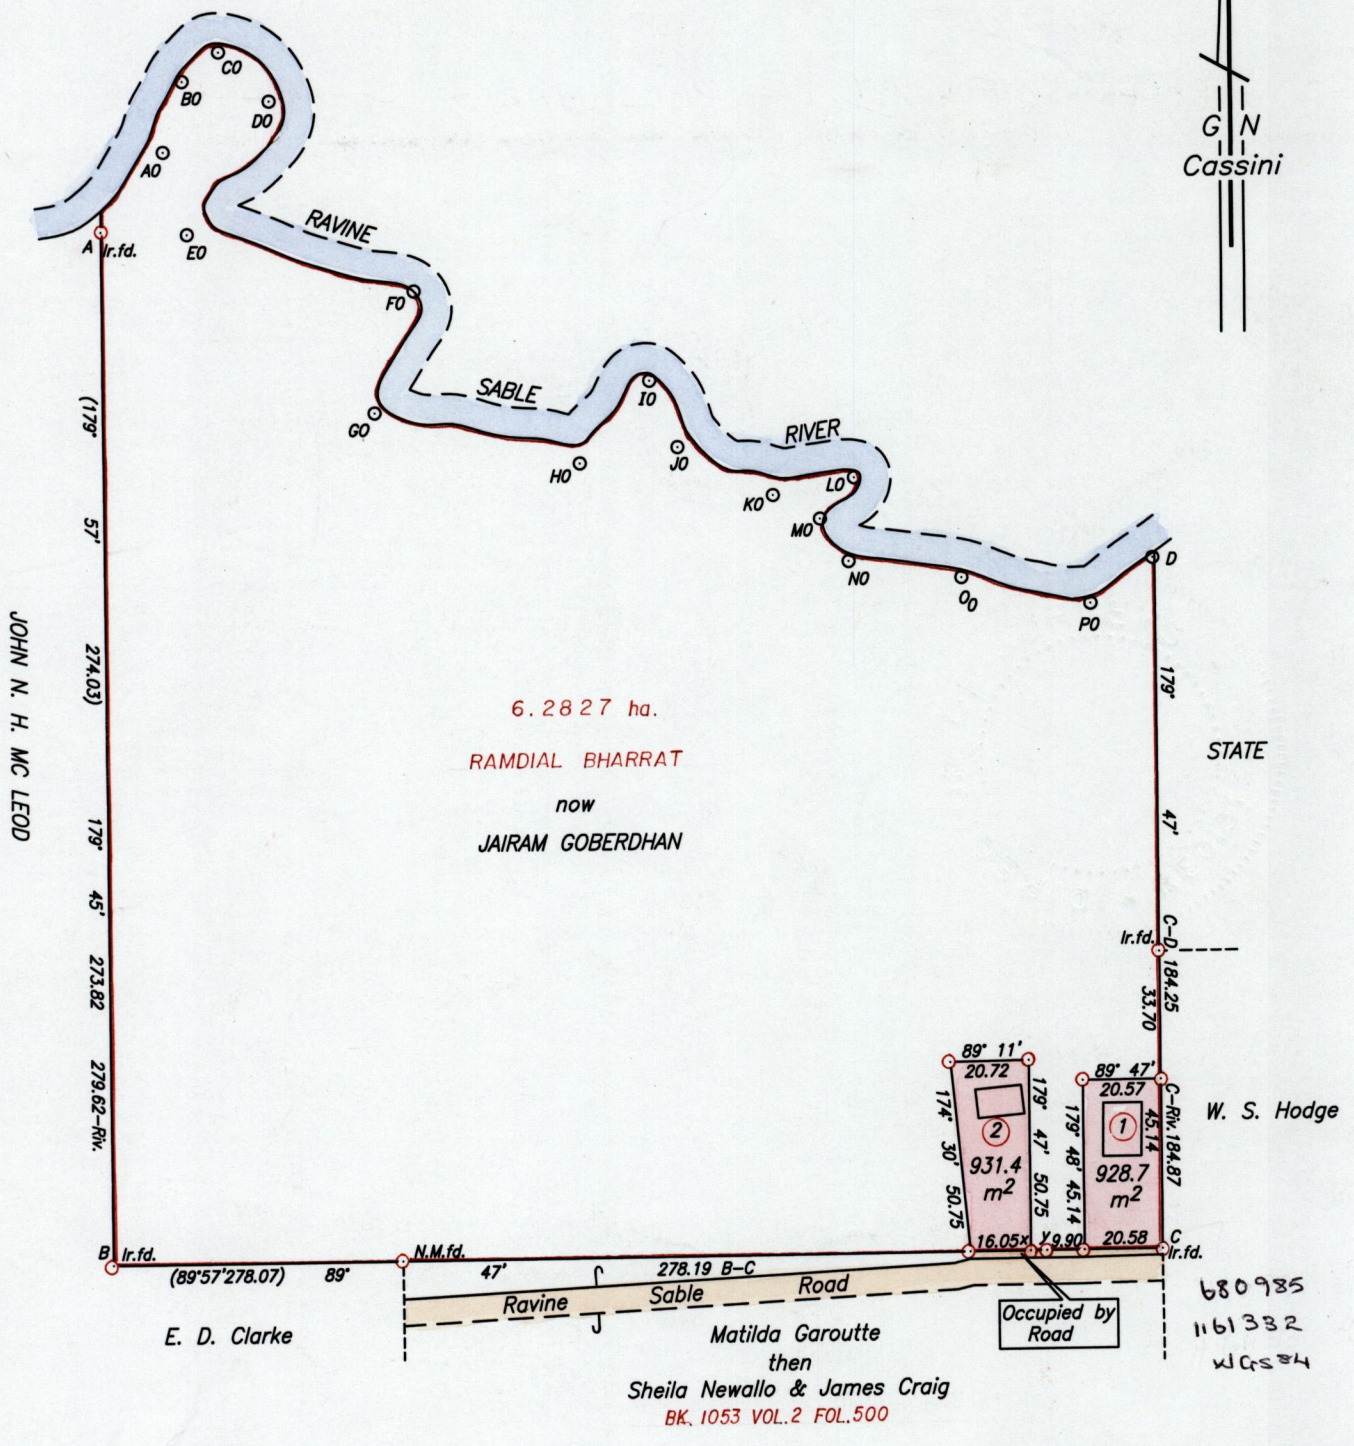

Approved *[Signature]*  
 Director of Surveys  
 2004.12.14

x-y 89°47'4.25  
 SCALE 1/2000  
 Distances are in metres

○ Denotes Iron put except otherwise stated  
 Bearings are Cassini Grid based on Solar Observations  
 Plan of 2 Parcels of land coloured pink in the Ward of Chaguanas  
 Containing together one thousand eight hundred and sixty point one square metres  
 Surveyed by me, with due authority, on March 11th. & 12th. 2003  
 In accordance with Regulation 25 (1) of the Land Surveyors' Regulations 1998,  
 I certify that this plan is correct.



Entered on *[Signature]* 2003  
 Checked by *[Signature]* 12-5-04 Trinidad & Tobago Land Surveyor *[Signature]* 5/12 2003



Orig Bk 1110:212

1. Vol. 4655 Fol 115 JOSEPHINE & BRIDGEMOHAN GOPAULCHAN
2. Vol. 4655 Fol 107 DEO & SUMARIA GOPAULCHAN -

8 DEC 2003  
Lands and  
Surveys  
Division

1195/121