


Process 3066257

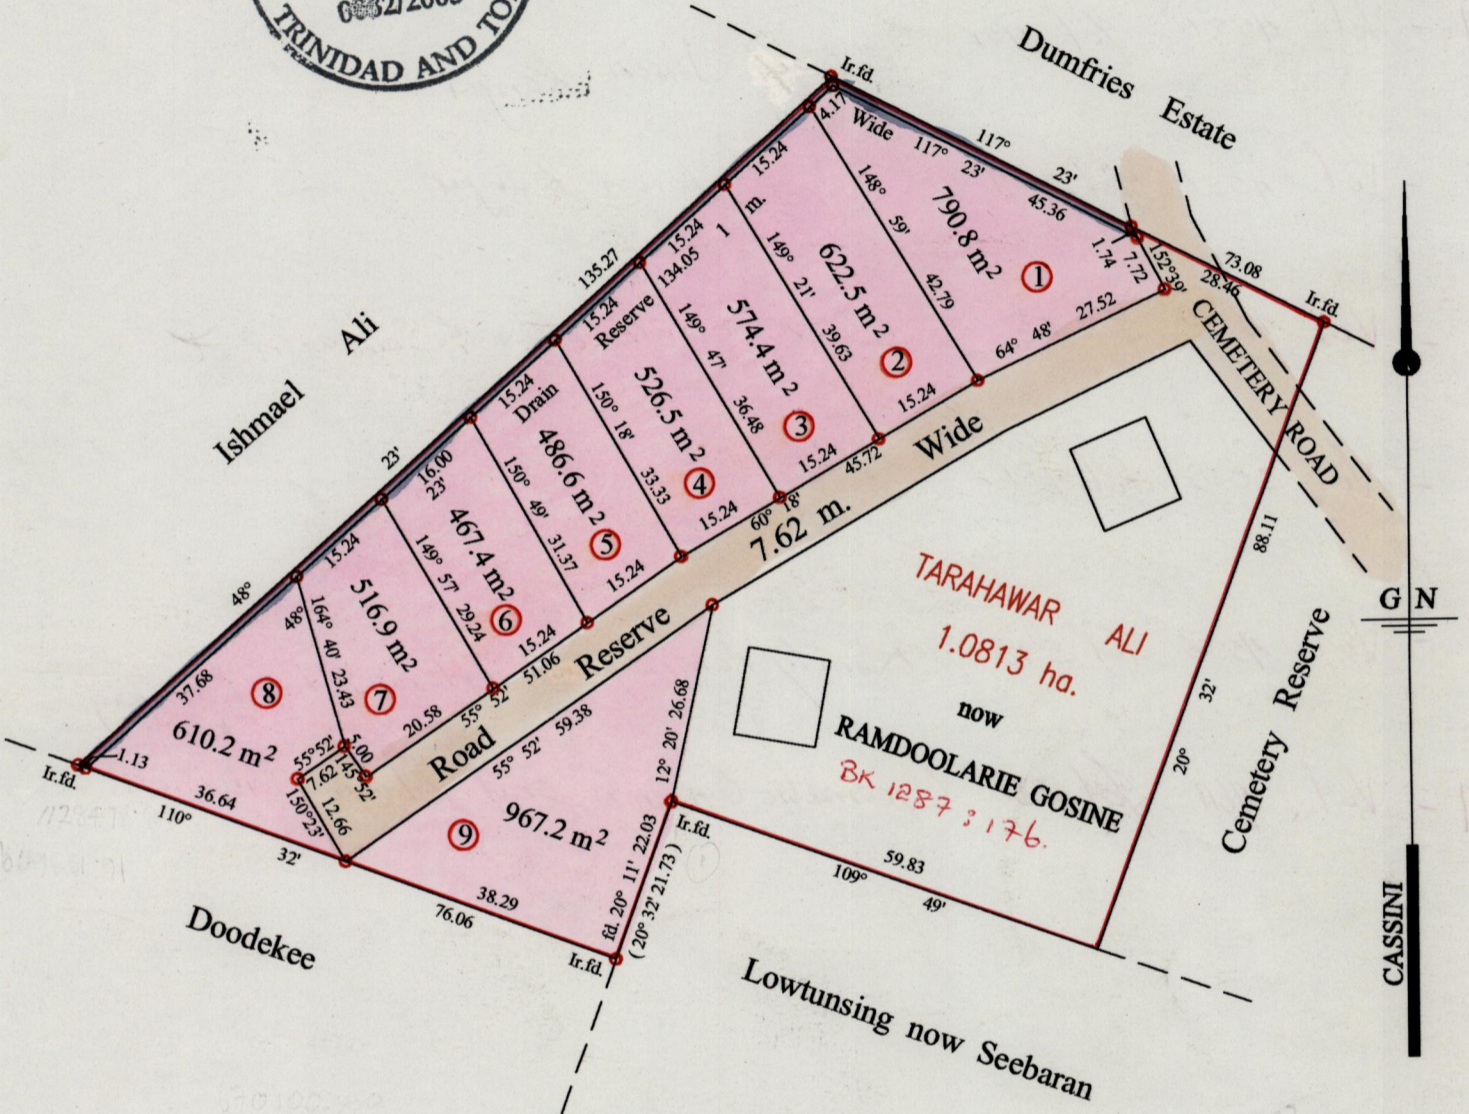

Approved *[Signature]*
 Director of Surveys
 2004-3-24

Vide Bk. 935 fol. 36

• Denotes Iron put except stated otherwise.

SCALE : 1:1000

Note: Bearings are cassini grid based on solar observations Distances are in metres

PLAN of 9 Parcels of land coloured pink in the Ward of Naparima
 Containing together five thousand five hundred and sixty two point five square metres
 Surveyed by me, with due authority, in February 2001
 In accordance with Regulation 25 (1) of the Land Surveyors' Regulations 1998,
 I certify that this plan is correct.

Checked by *[Signature]* *[Signature]*

Entered on *[Signature]* CMIS 2003.2013. Trinidad & Tobago Land Surveyor 25th August, 2003

- 1 - Vol. 4587 Fol. 375 INDY MANGROO ✓
- 2 - Vol. 4611 Fol 373 Vedawattie Aguilar & Rishi Andee Aguilar.
- 3 - Vol. 4760 Fol 89 Chamardaye Kisson, Kerry Boodoosingh & Jason Robin Kisson
- 4 - Vol. 4556 Fol 401 Ryan Jason Kanju
- 5 - Vol. 4556 Fol 409 Ryan Jason Kanju
- 6 - Vol. 4640 Fol 83 Dave Ramrattan & Suzanna ✱
- 7 - Vol. 5018 Fol 431
- 8 - Vol. 4556 Fol 393 Randy Ramjag & Alana Bhin Ramjag
- 9 - Vol. 4611 Fol 381 Coomarie Guinness and Sharma Guinness

25 AUG 2003
Lands and
Surveys
Division

1289/101