
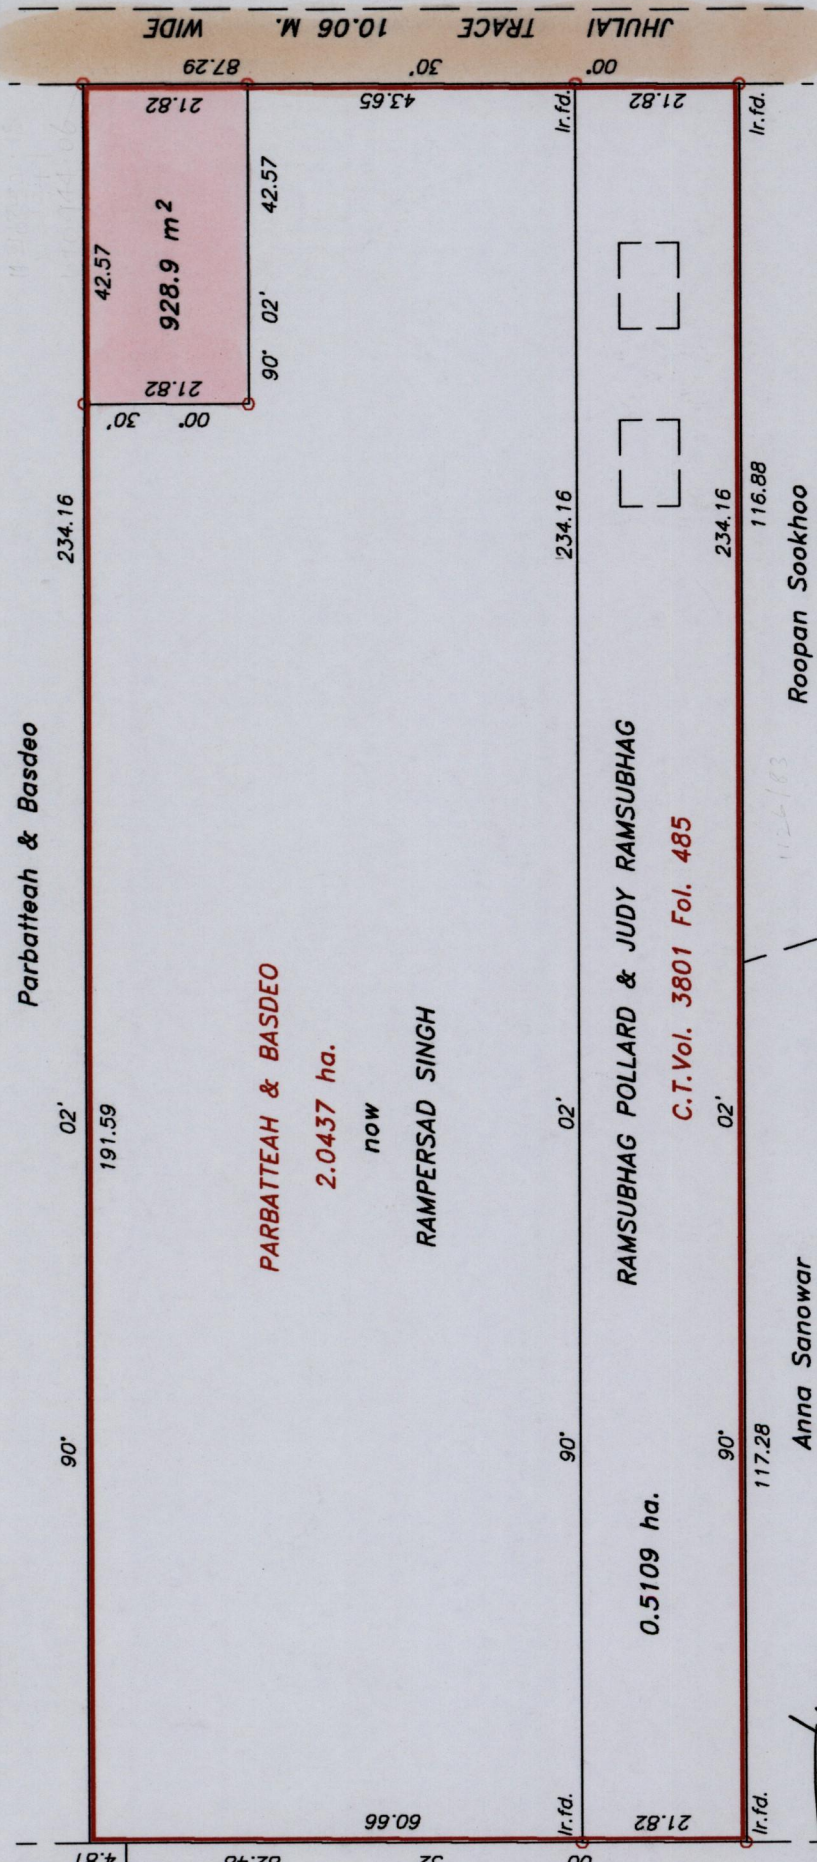


Ward of Siparia  
County of St. Patrick  
Cadastral Sheet G. 18. C.  
72.C.  
1/6

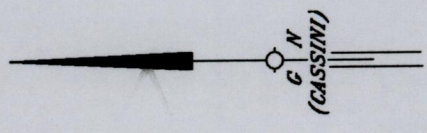

Original Bk 1128: 83  
Bk. 399 Fol. 211

Rampersad Singh.

Process ID# 66321

Seecharan

A. H. Desent

Vd. 4604 401.373  
R.P.O Vol. 156 Fol. 345  
C.T. Vol. 3300 Fol. 415  
U.P.R.N. No.

Parbatteah & Basdeo

PARBATTEAH & BASDEO

2.0437 ha.

NOW

RAMPERSAD SINGH

RAMSUBHAG POLLARD & JUDY RAMSUBHAG

C.T. Vol. 3801 Fol. 485

0.5109 ha.

Anna Sanowar

Roopan Sookhoo

E. 671170  
N. 1121044

SCALE 1/1000

Distances are in metres

Approved .....  
Director of Surveys  
1524-3-24

o Denotes Iron put except stated otherwise.

Note : To obtain compass bearing subtract 1 minute

Plan of a Parcel of land coloured pink in the Ward of Siparia

Containing nine hundred and twenty eight point nine square metres

Surveyed by me, with due authority, in August 2002

In accordance with Regulation 25 (1) of the Land Surveyors' Regulations 1998,

I certify that this plan is correct.

Checked by M.A. 2-2-02

.....  
Trinidad & Tobago Land Surveyor. 21. Mr. ... 2003

Entered .....