

1308

78

Process # 66337

REMAINING PORTION

R.P.O. Vol. 438 Fol. 97

Ward of Cedros

C.T. Vol. Fol.

County of St. Patrick


U.P.R.N. No.:

Cadastral Sheet F.14.N. & O. 72A  
1/a

Vd. 4528 Fd. 35

Jeebode  
then  
Hafi Esau Hak

G.N.  
Cassini

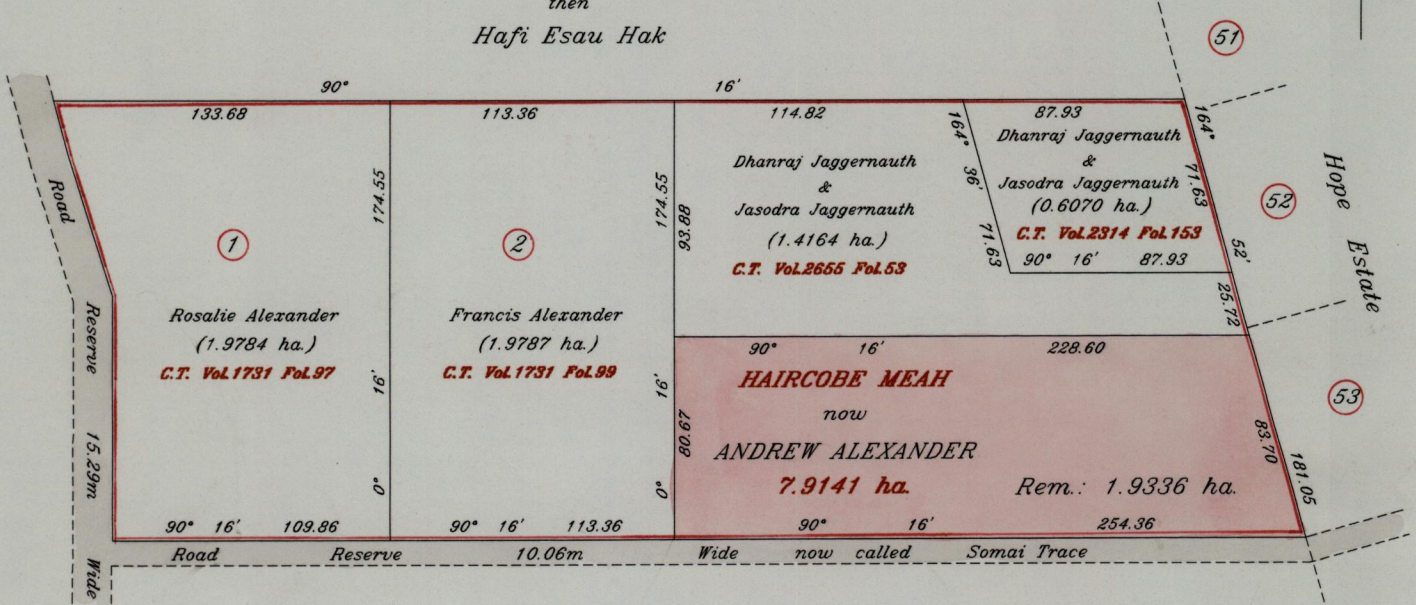

Brian-Anthony + George LOGAN

Approved

*Lynn Roopchand*  
Director of Surveys  
2007.06.21

Orig. Reference: Bk. 985 Fol. 200  
Bk. 1137 Fol. 190

E. 64664  
N. 1121940

SCALE 1: 3000

Distances are in metres

This is a true copy of a diagram of seven point nine one four one hectares originally granted to HAIRCUBE MEAH, showing a portion coloured pink and containing one point nine three three six hectares being the remainder after four (4) previous transfers of another portion of the land. In accordance with Rule 25(1) of the Land Surveyors' Regulations 1998, I certify that this plan is correct.

Checked by H.O. 06.11

Entered *[Signature]*

*L.A. Roopchand*  
Trinidad & Tobago Land Surveyor 23/3/2001

