

1308

REMAINING PORTION

32

R.P.O Vol. 517 Fol. 125  
C.T. Vol. Fol.

Vol. 5155 Fol. 241

now or formerly  
STATE


now or formerly  
Gabriel Honore

Ward of Toco  
County of St. David  
Cadastral Sheet (C.17.L),  $\frac{16D}{3/c}$

Process ID# 66353

(B)  
Crucita Andrews  
531.2m<sup>2</sup>  
CT. Vol. 1963 Fol. 13


now or formerly  
Ernest John

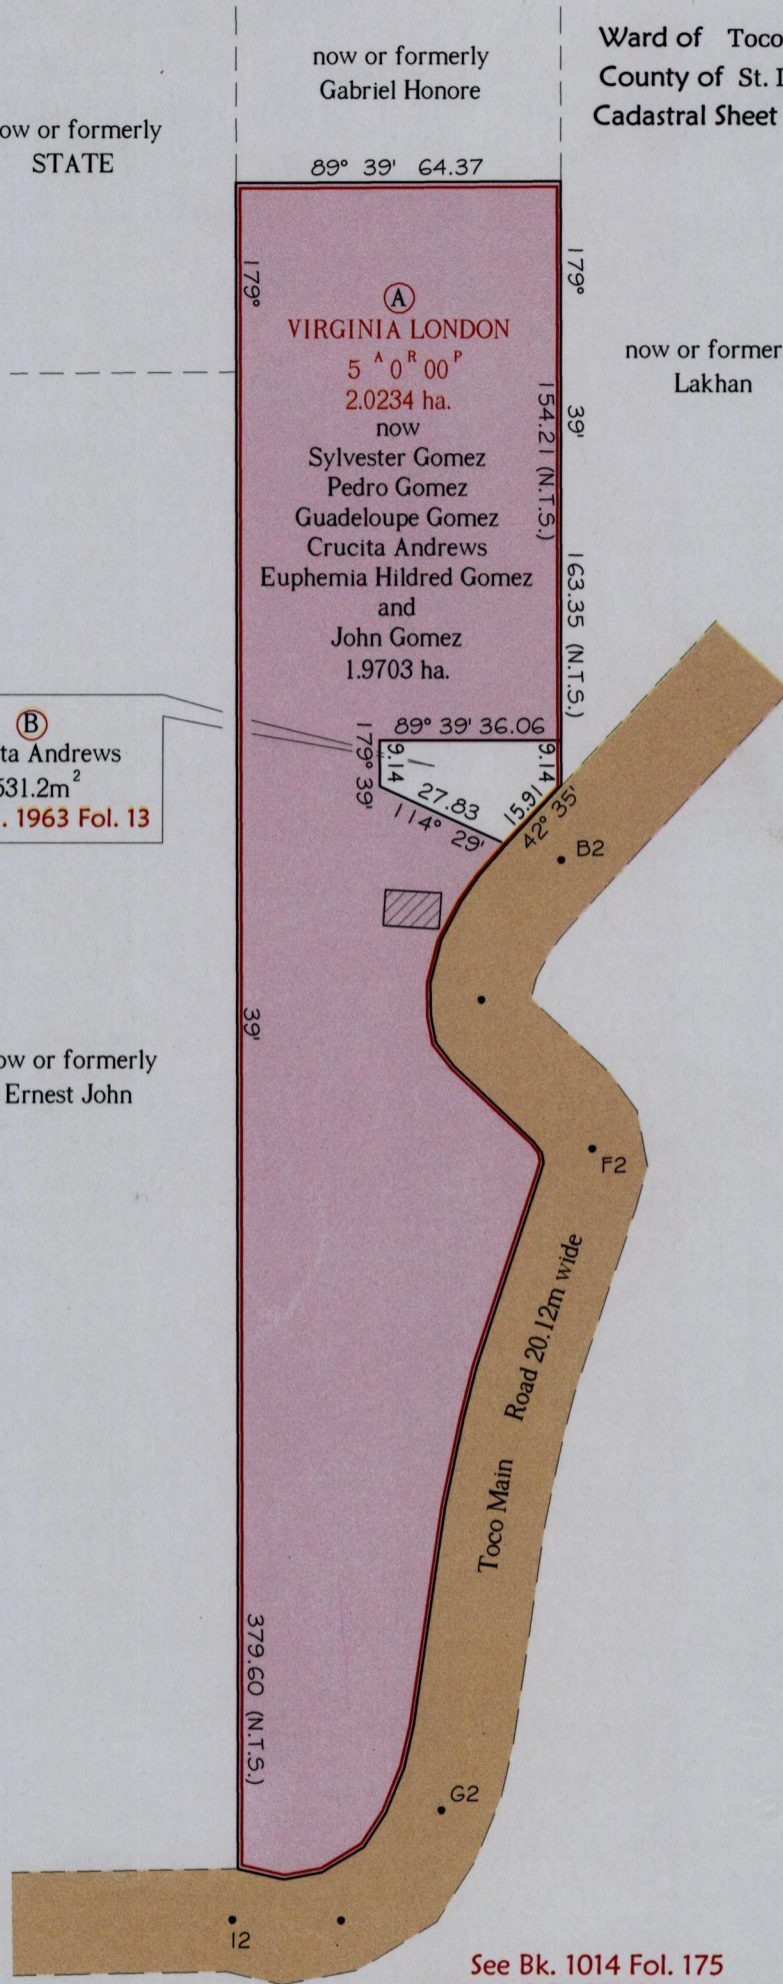

Approved  
*[Signature]*  
Director of Surveys  
2008.11.25

See Bk. 1014 Fol. 175  
S.O. 271/21  
SCALE 1:1500

Note: Bearings are Cassini grid based on solar observations Distances are in metres.  
This is a true copy of a diagram of two point zero two three four hectares originally transferred to Virginia London showing a portion coloured pink and containing one point nine seven zero three hectares being the remainder after (1) one previous transfer of a portion of the land.  
In accordance with Regulation 25(1) of the Land Surveyors Regulations 1998, I certify that this plan is correct.

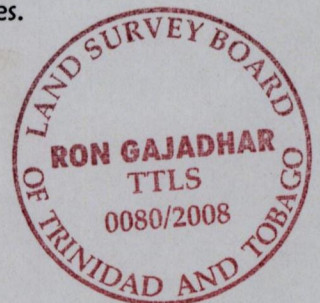

Checked by *[Signature]* 13/11/08

Entered *[Signature]* Trinidad & Tobago Land Surveyor 6.11.2008