


Process ID# 66354
R.P.O. Vol. 192 Fol. 157
C.T. Vol. 2445 Fol. 475
Vol. 4557 fol. 361

1308

Ward of Siparia
County of St. Patrick
Cadastral Sheet (G.7.P) 63.B.
3/d

83

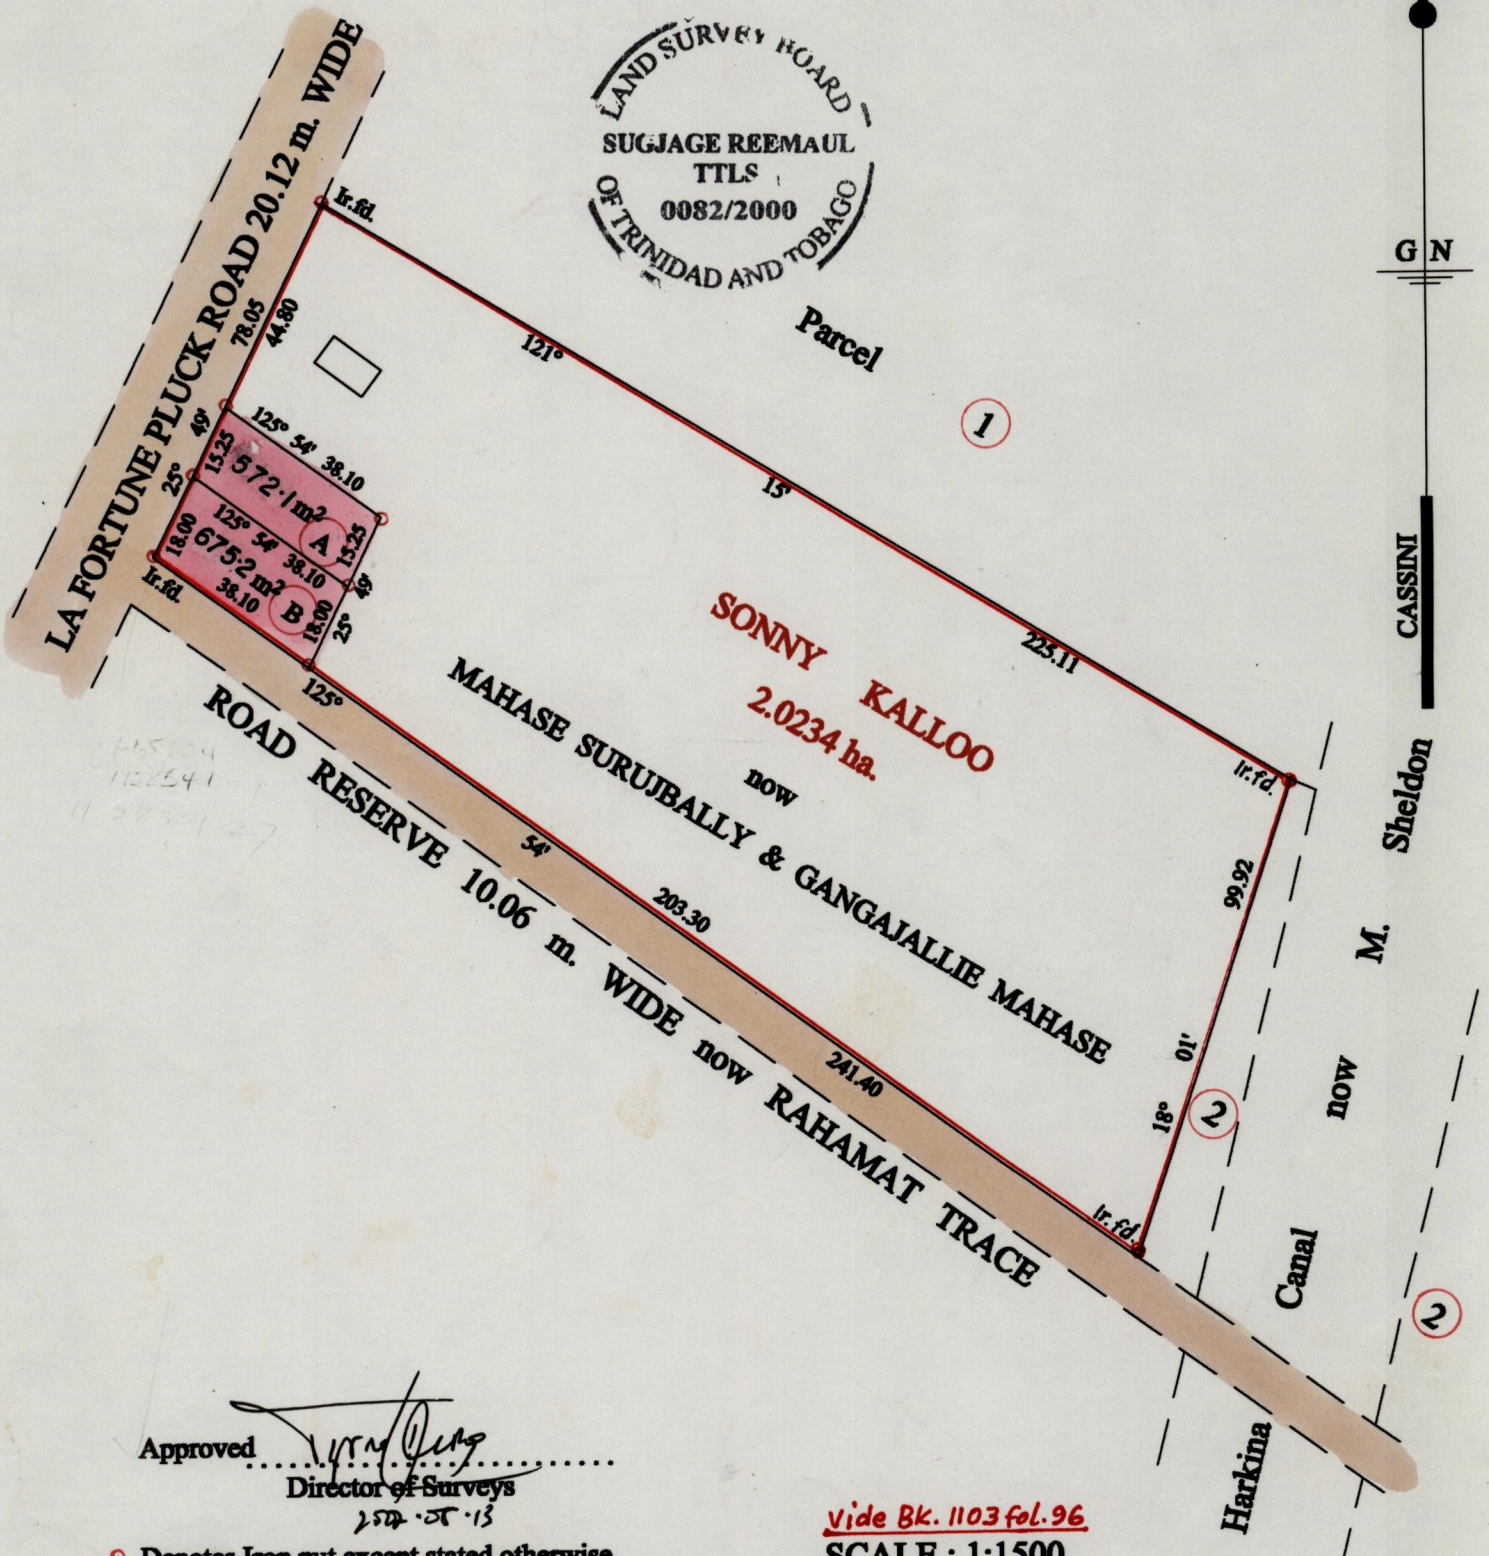

Approved *[Signature]*
Director of Surveys
25.12.01

vide Bk. 1103 fol. 96
SCALE : 1:1500

○ Denotes Iron put except stated otherwise.

Note: Bearings are cassini grid based on solar observations Distances are in metres

PLAN of 2 Parcels of land coloured pink in the Ward of Siparia
Containing together one thousand two hundred and forty seven point three square metres
Surveyed by me, with due authority, in January 2001
In accordance with ^{Regulation} Rule 25 (1) of the Land Surveyors Regulations 1998,
I certify that this plan is correct.


Checked by *[Signature]*
Trinidad & Tobago Land Surveyor

Entered on *[Signature]* ... Dec. ... 2000

Original Bk 1103: 96

A -

B - Vol 4557 Fol 365 Rajindranath Surijbally ✓

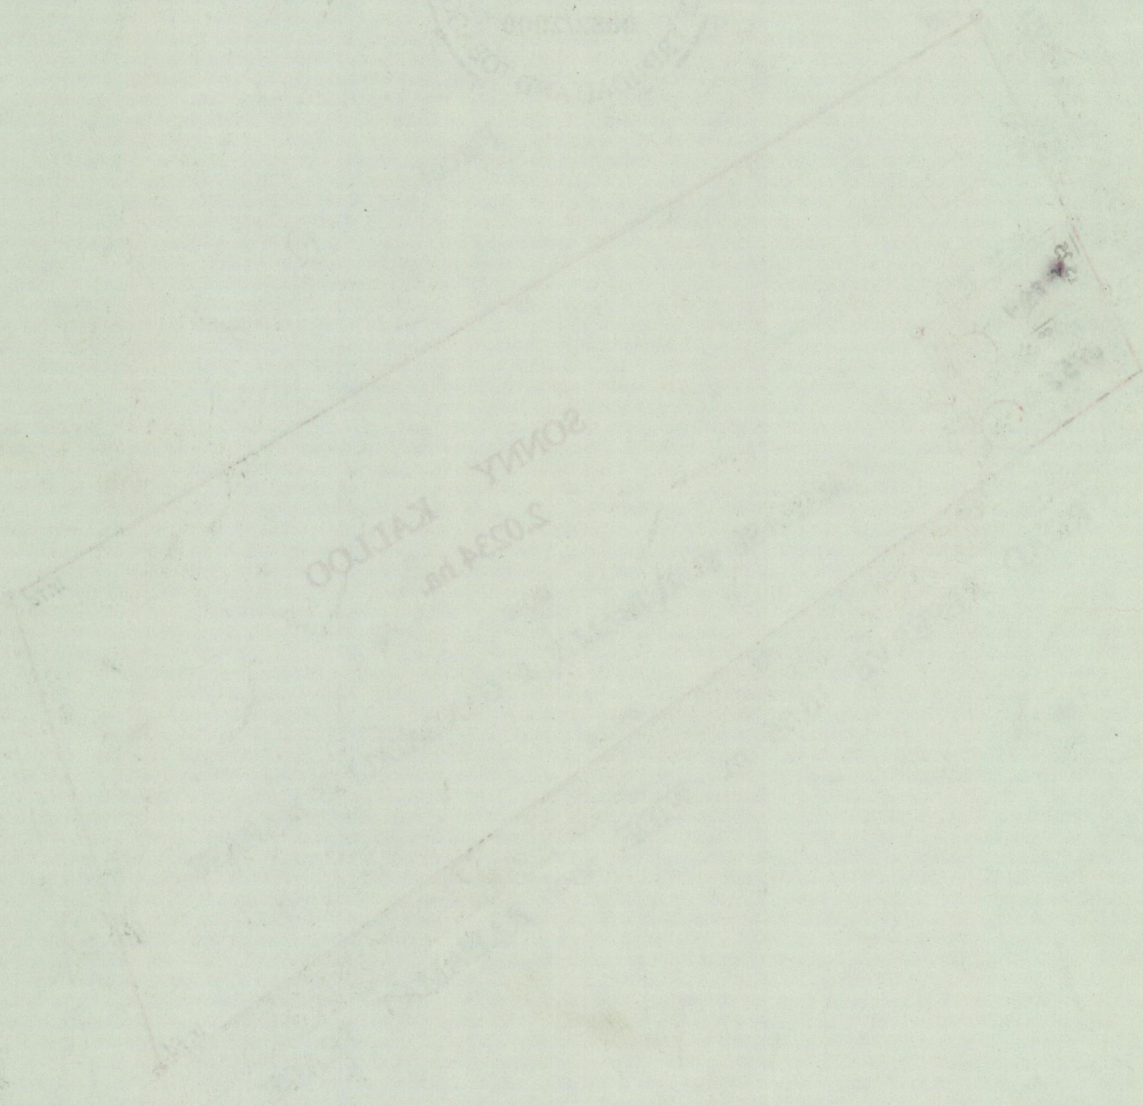

16 JUL 2001
Lands and
Surveys
Division