



Cassini
 G. N.

Vol. 4561 Fol. 87

Jayant
 Jakhn

Anwar Mohammed

CYRIL GONZALES
 2.7105 ha.

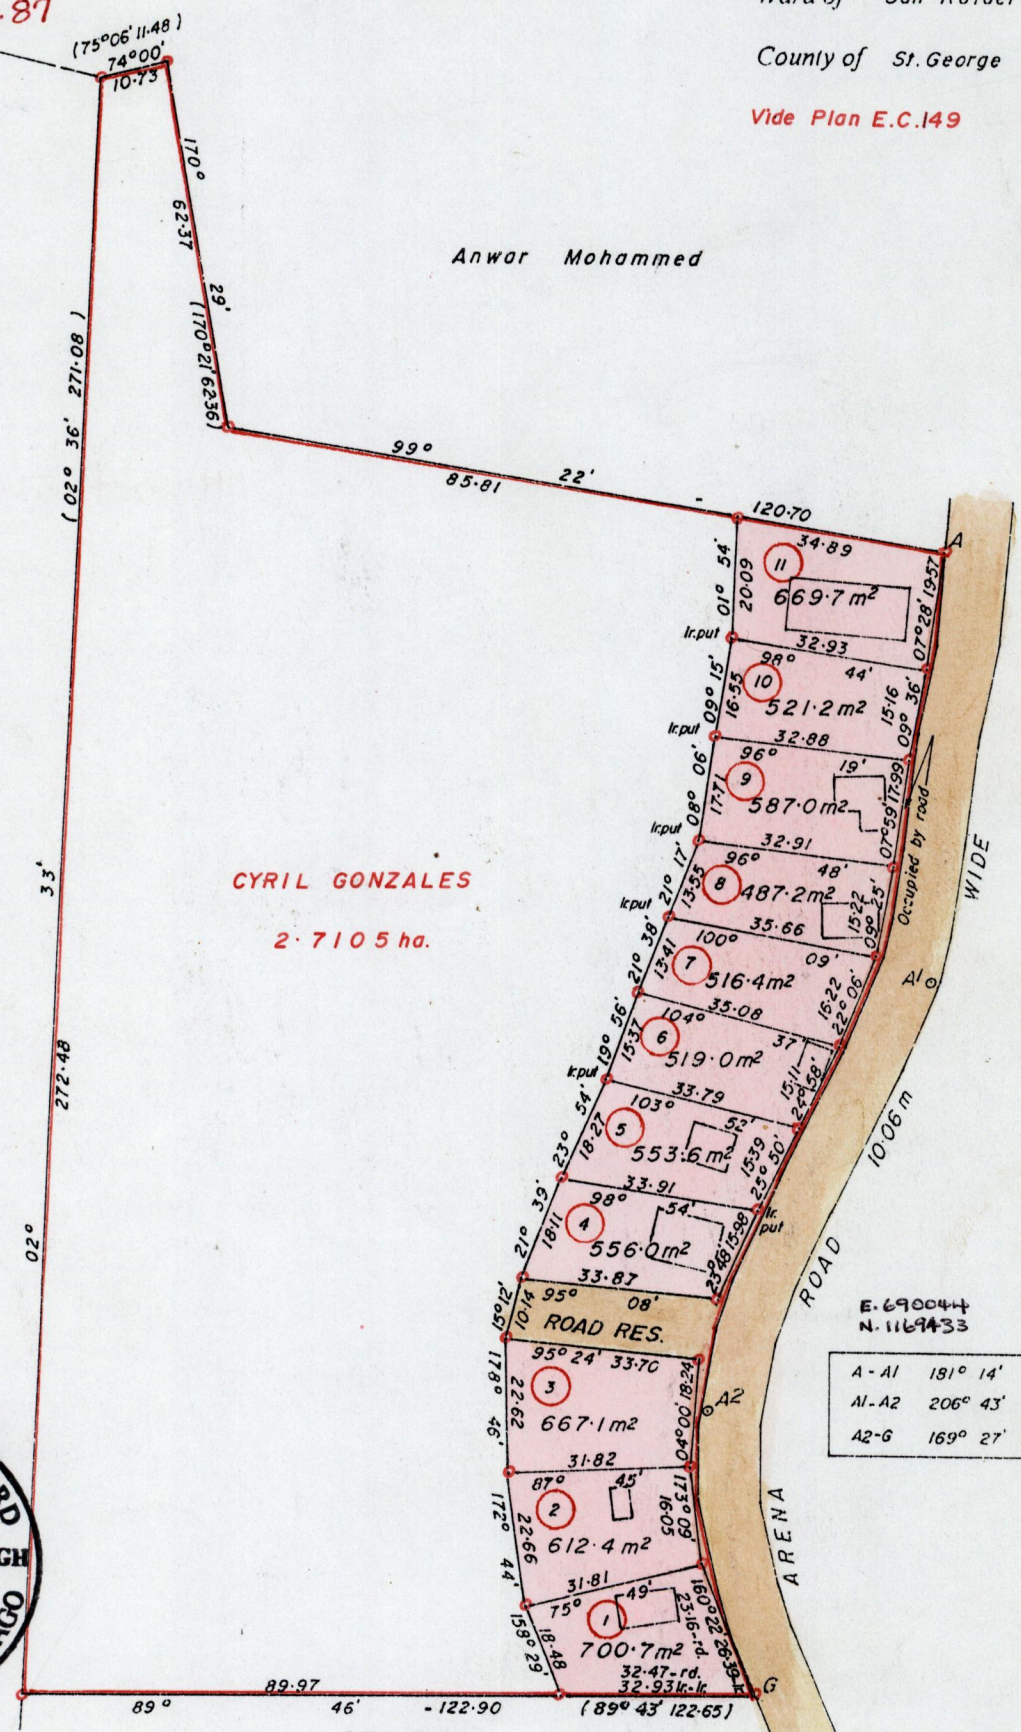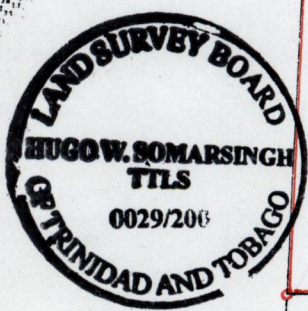

Approved.....

Director of Surveys

Note: To obtain compass bearings add/subtract

minutes

PLAN of a parcel of land coloured pink

in the Ward of San Rafael

Containing together zero point six three nine zero hectares

Surveyed by me, with due authority in September 2001 for Rufina Pickering

In accordance with Reg 25(1) of the Land Surveyors' Regulations 1998, I certify that this plan is correct.

Hugow Somarsingh

Entered on map.....
 Checked by.....

Trinidad and Tobago Land Surveyor 21 December 2001

o Denotes iron found except stated.
 SCALE:- 1:1250
 Distances are in metres

Lot #	C-T Vol & Folio	Names
1		
2		
3		
4		
5	- Vol. 4561 fol. 91	
6		Augustine Thomas
7		
8		
9		
10		
11		

5 FEB 2002
Lands and
Surveys
Division

1308/84